




The image features a dark brown background with a repeating geometric pattern of interlocking stars and polygons. In the center, a dark brown, ornate, cloud-like frame contains the text "Arabian Nights Kiosk" in a large, elegant, gold-colored serif font. Above the text are three gold stars of varying sizes, and below it is a gold crescent moon with a small star inside it. In the top-left and bottom-right corners, there are clusters of gold-outlined geometric shapes, including stars and polygons, arranged in a decorative pattern.

Arabian Nights Kiosk

Inspiration / Research

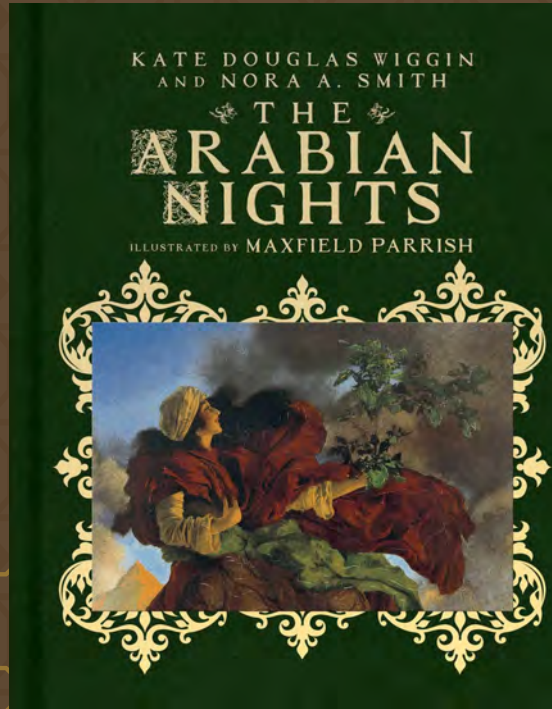


“Don’t you know Ahmed the cobbler?” said one of the bystanders, laughing;
“he has been inspired, and is become an astrologer.”

Basic planning & Research



Foreshadowing is the self-fulfilling prophecy

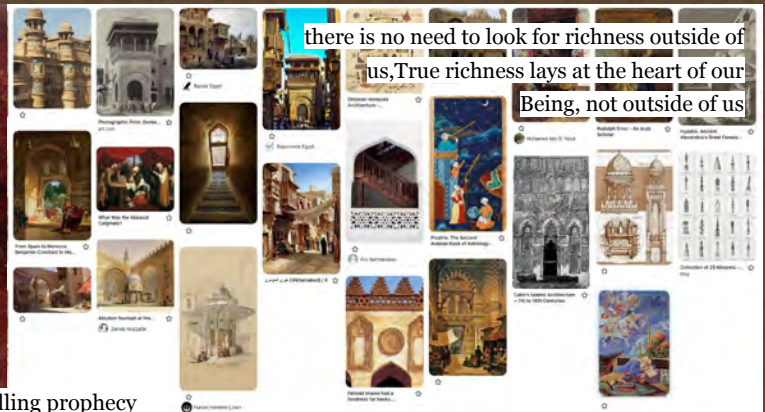

there is no need to look for richness outside of us, True richness lays at the heart of our Being, not outside of us

one anomaly always generates another. So a chain of anomalies is set up. And the more logical, tightly knit, essential this chain is, the more beautiful the tale.



"Every tale in The Thousand and One Nights begins with an 'appearance of destiny'"



The background features a repeating geometric pattern of interlocking stars. In the top-left corner, there are three yellow-outlined geometric shapes. In the bottom-right corner, there are three yellow-outlined geometric shapes. Two dark brown lanterns hang from the top, one on the left and one on the right, connected by thin vertical lines.

Concept Statement


Step into the world of ancient wisdom and celestial insight, where enigmatic astrologist Ahmed awaits to unveil the secrets of the stars and decipher the fates of our guests. Embark on a magical journey guided by fabled Arabian mysticism, as our seasoned astrologist reads the cosmic patterns to reveal personalized destinies.

Refernce

he had made his calculations, and found by the aspect of the sun and moon, and by the configuration of the stars

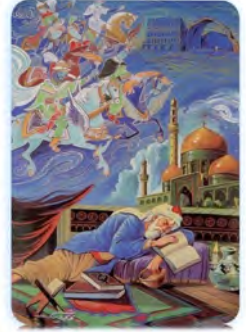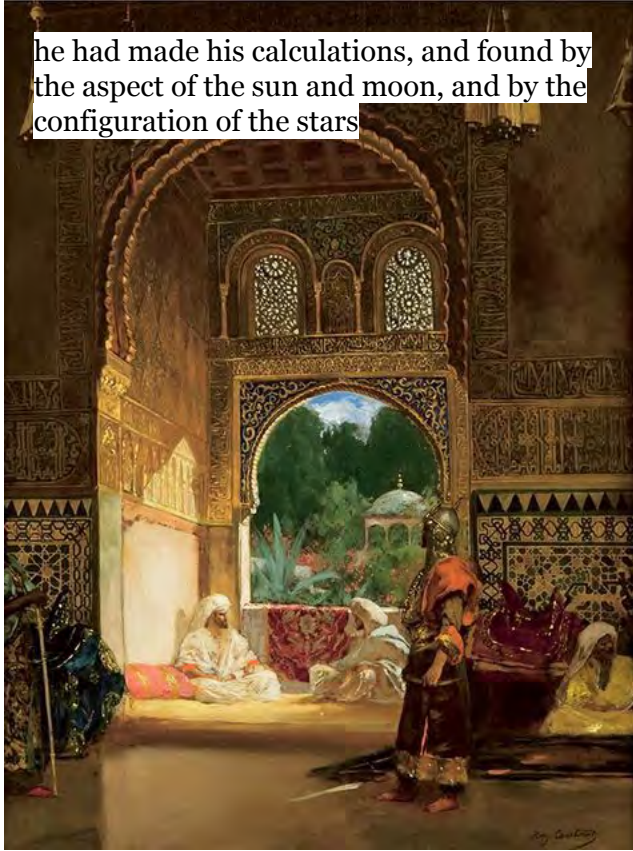

Sketches

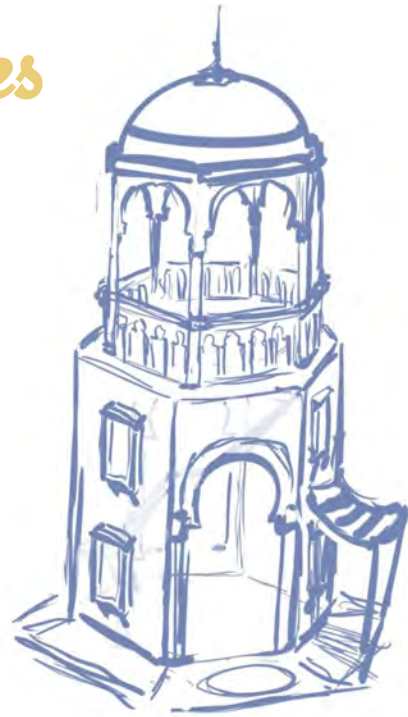

A

B

C

D

A

B


C

D



'AHMED'S ASTROLOGICAL READINGS'

KIOSK DESIGN INTENT PACKADGE

	NOTES	REVISIONS					KEY REVIEWS	APPROVALS	PAGE NUMBER	K000	PROJECT NUMBER
	COMPANY & CONTACT INFO	NO.	DNE	REVISED FOR	DESCRIPTION	REVIEWED BY			PROJECT NUMBER	001	A100
								SHEET TITLE	KIOSK HERO		

6









5


4









3

2

1

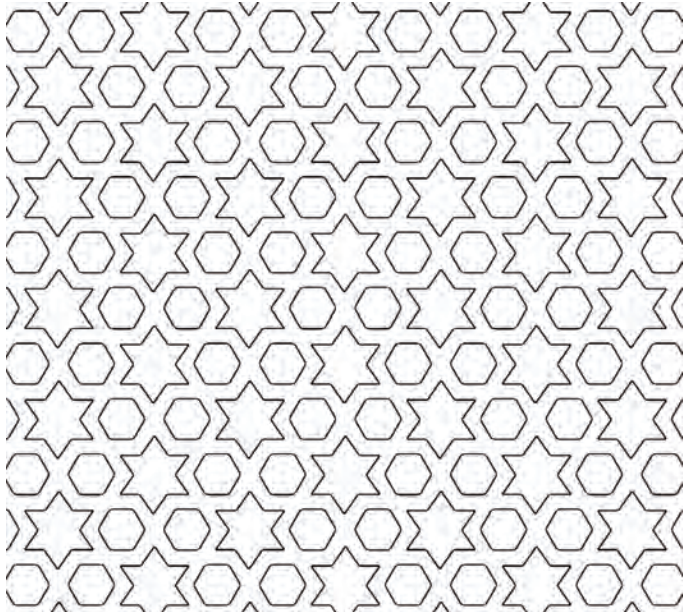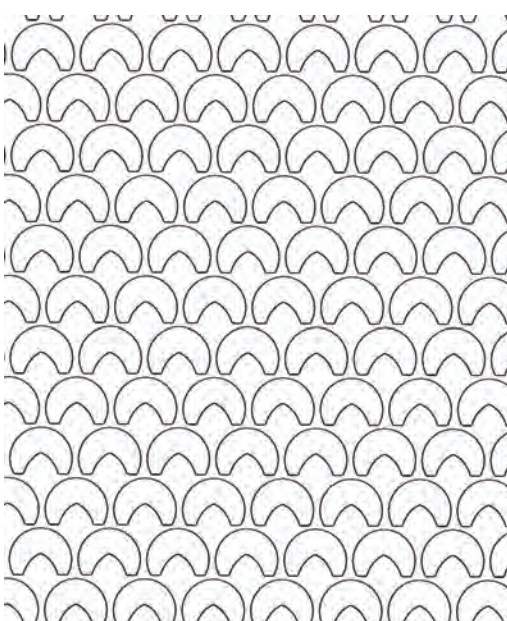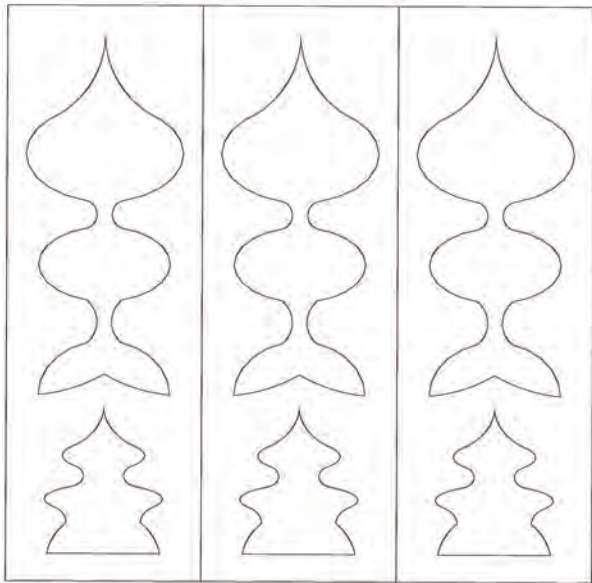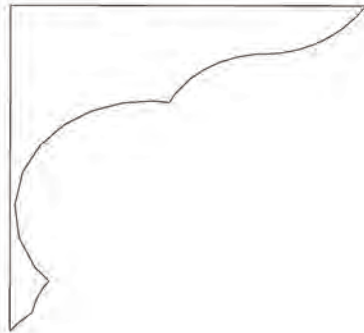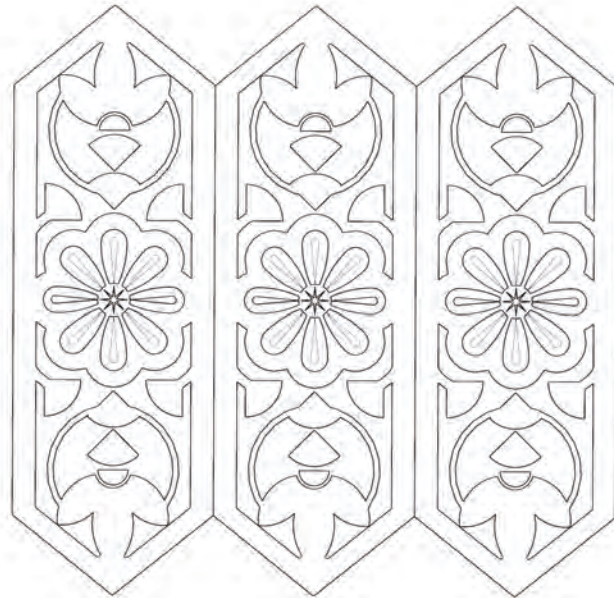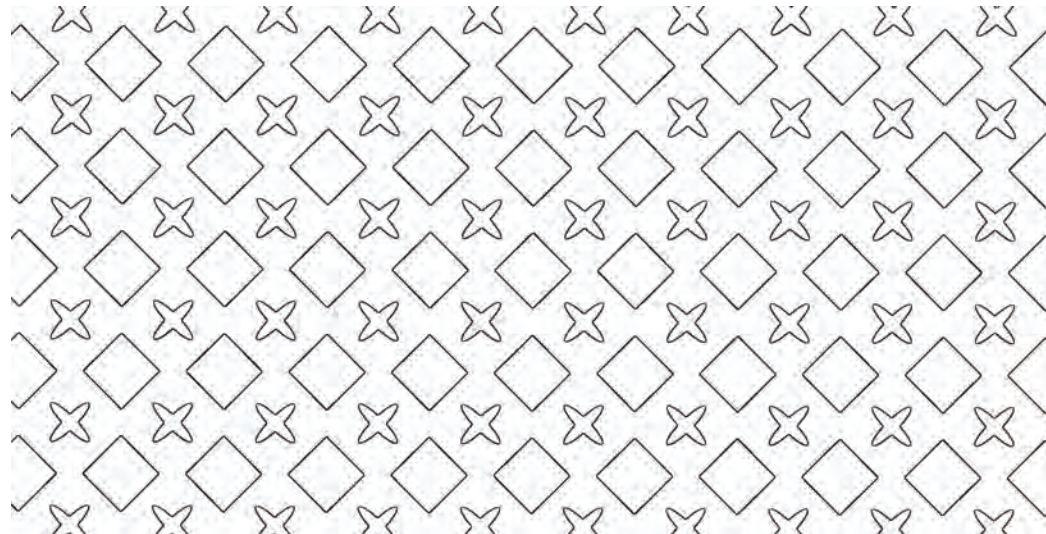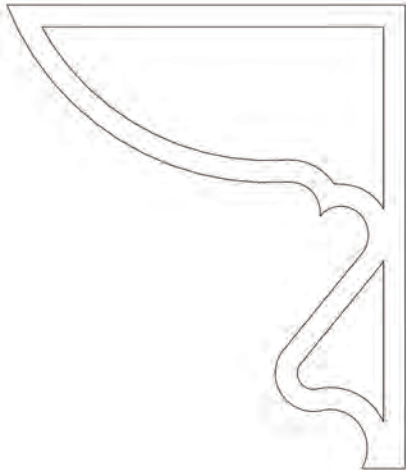	6	5	4	3	2	1					
A								A			
B	<div>01</div> <div>PATT01</div> <div>PATTERN 1</div> <div>NTS</div>		<div>02</div> <div>PATT02</div> <div>PATTERN 2</div> <div>NTS</div>		<div>03</div> <div>PATT03</div> <div>PATTERN 3</div> <div>NTS</div>		<div>04</div> <div>PATT04</div> <div>PATTERN 4</div> <div>NTS</div>	B			
C								C			
D	<div>05</div> <div>PATT05</div> <div>PATTERN 5</div> <div>NTS</div>		<div>06</div> <div>PATT06</div> <div>PATTERN 6</div> <div>NTS</div>		<div>07</div> <div>PATT 07</div> <div>PATTERN 7</div> <div>NTS</div>			D			
		NOTES		REVISIONS		KEY REVIEWS	APPROVALS	PAGE NUMBER	PAGE NUMBER		
		COMPANY & CONTACT INFO		NO.	DNE	REVISED FOR	DESCRIPTION	REVIEWED BY		K002	A102
										PROJECT NUMBER	
										001	
										SHEET TITLE	
								PATTERN BREAKDOWN			
	6	5	4	3	2	1					

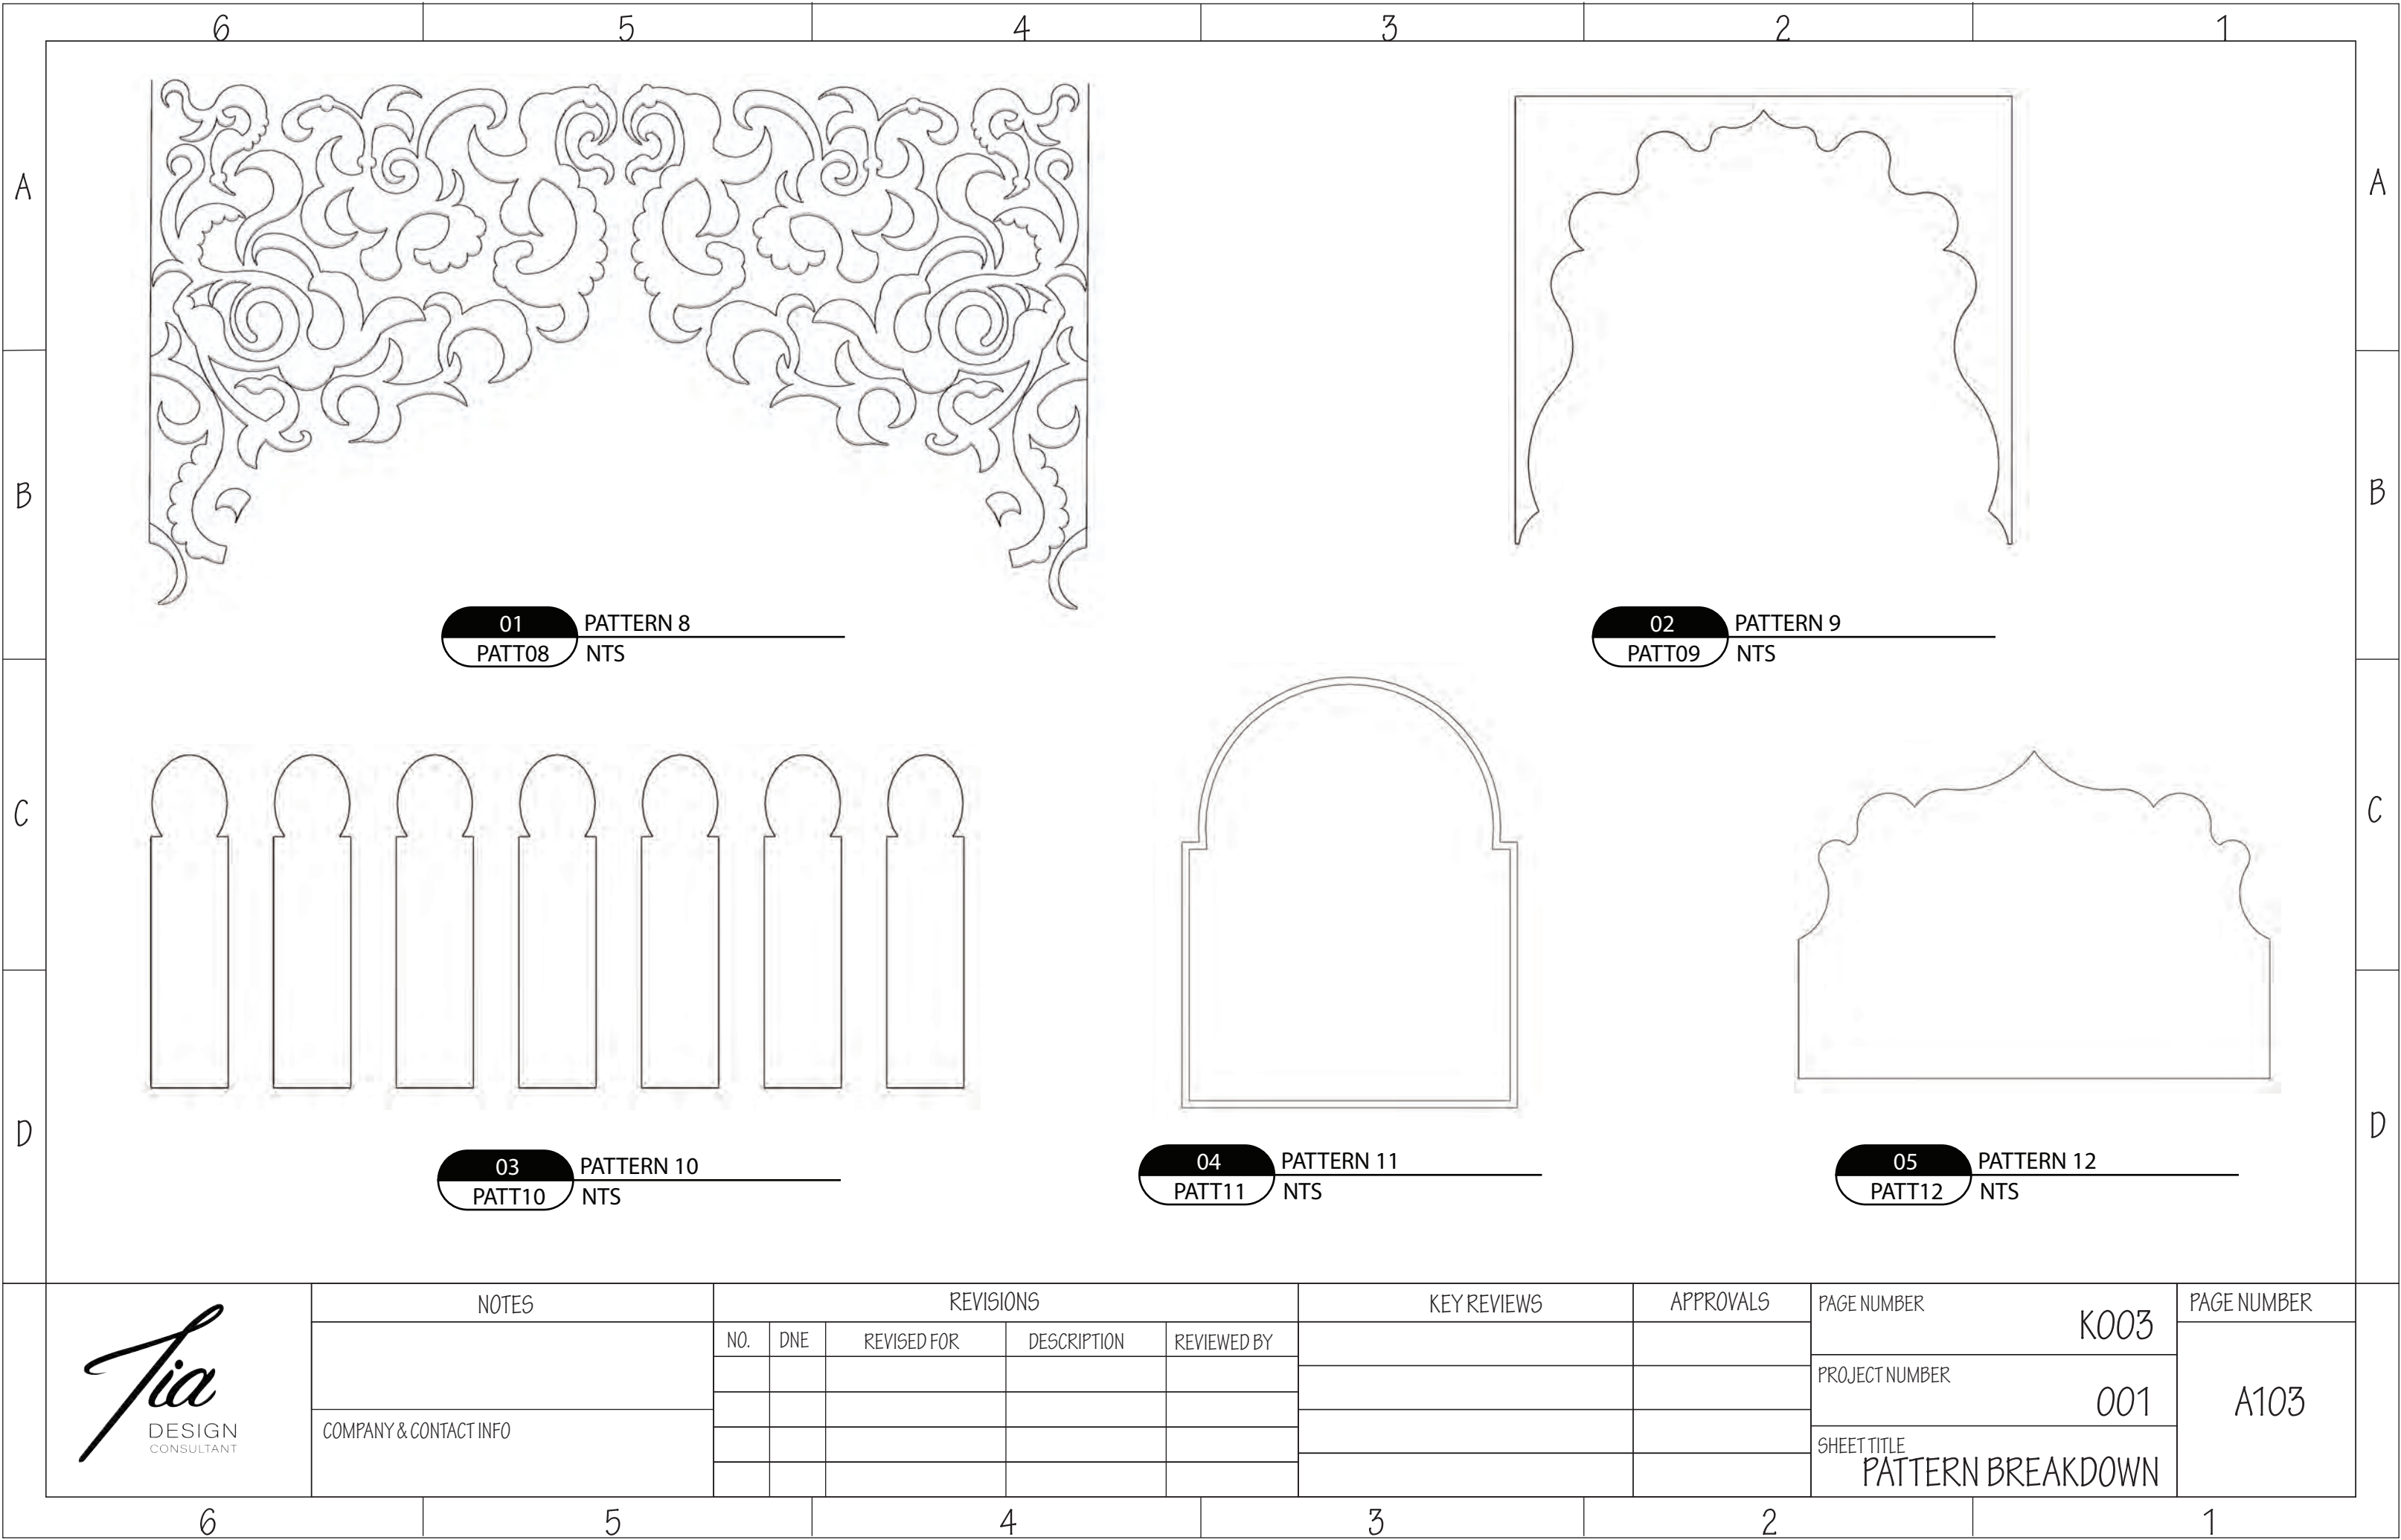

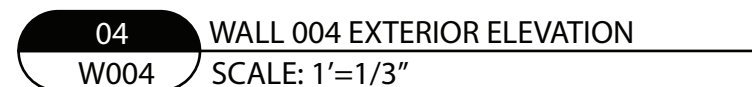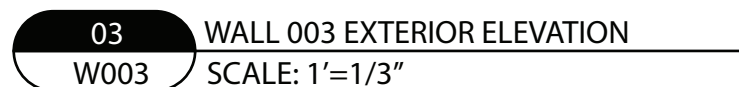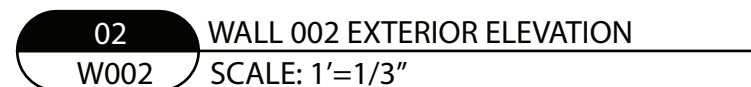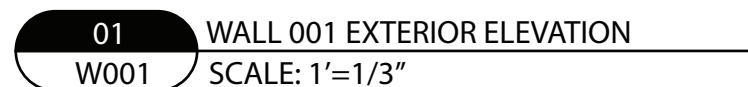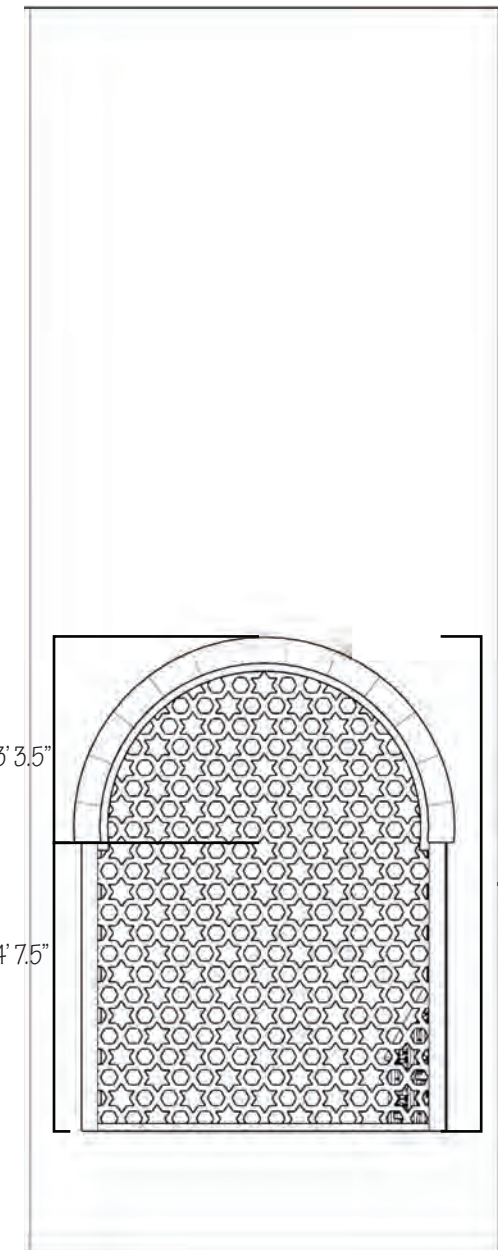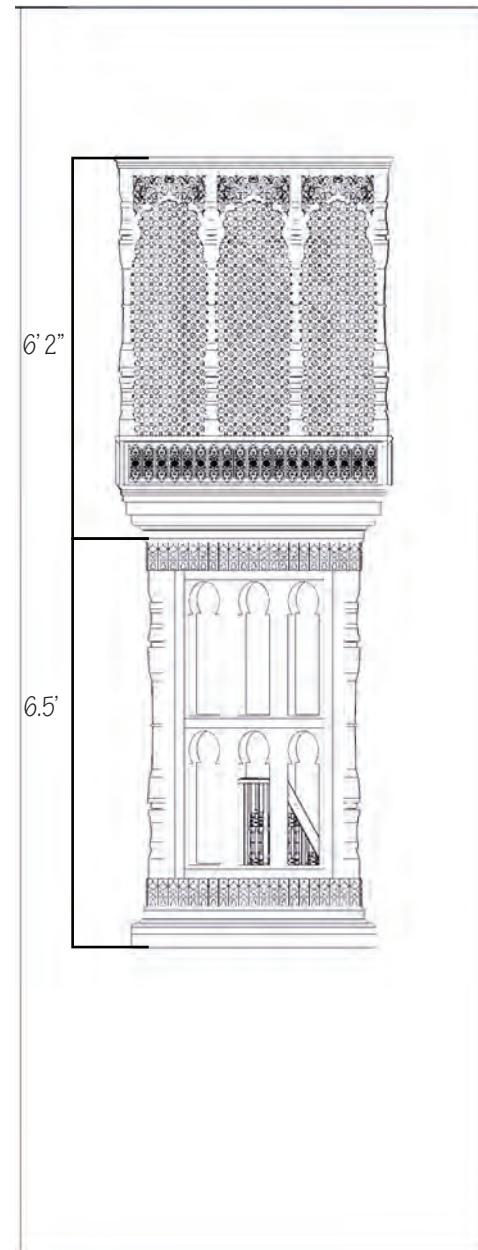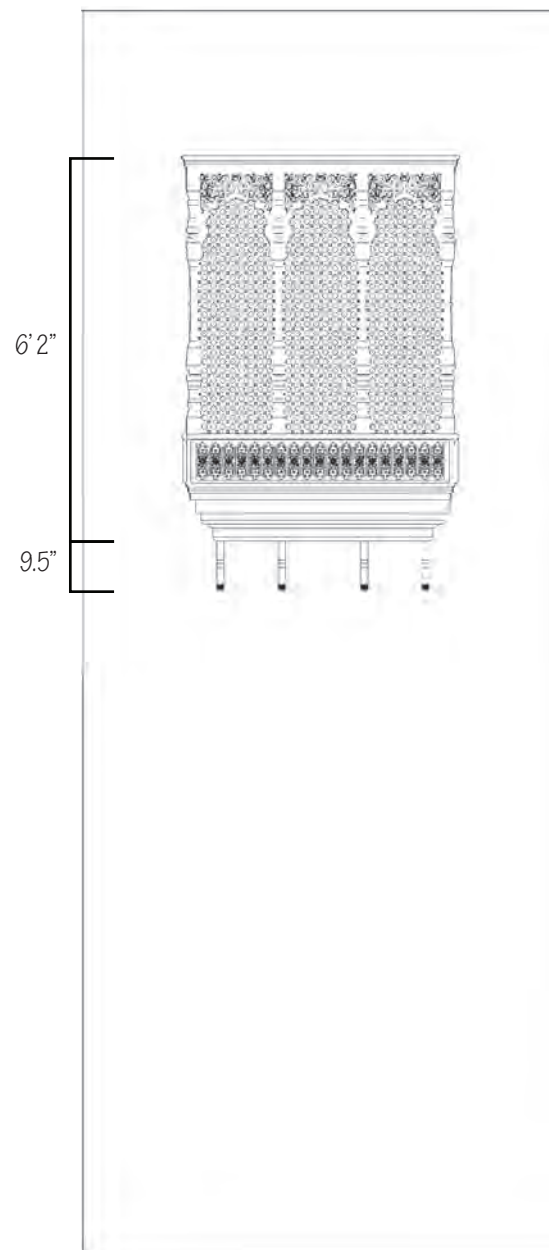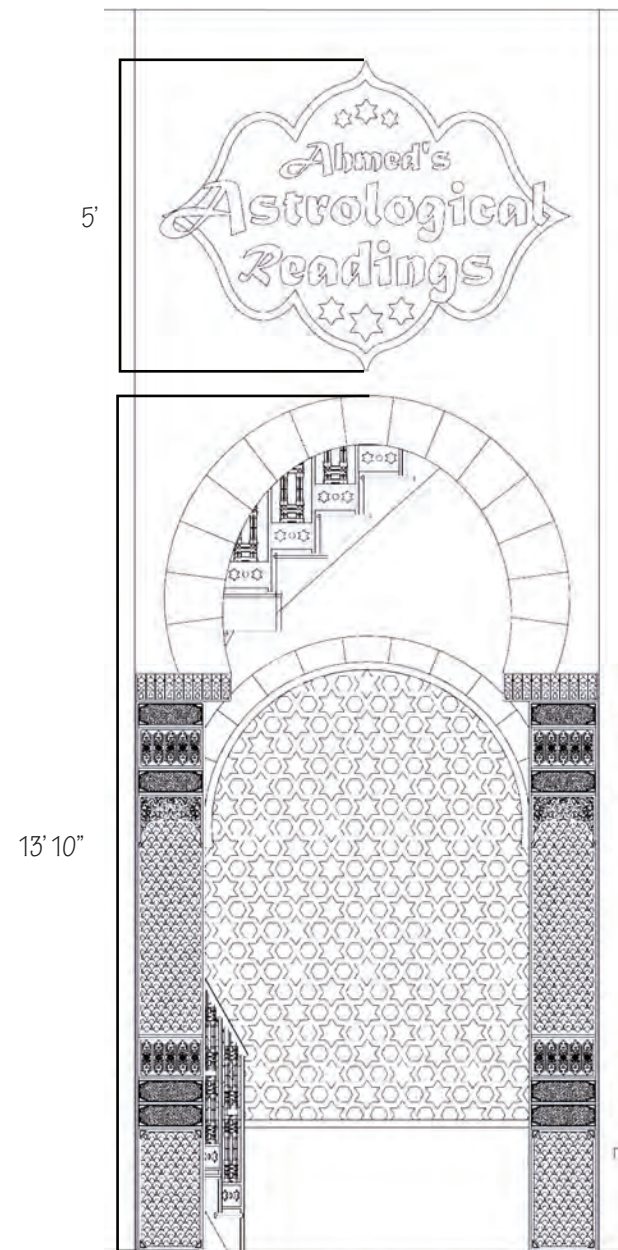

NOTES	REVISIONS					KEY REVIEWS	APPROVALS	PAGE NUMBER	PAGE NUMBER
	NO.	DNE	REVISED FOR	DESCRIPTION	REVIEWED BY			K006	A106
								PROJECT NUMBER	
								001	
COMPANY & CONTACT INFO								SHEET TITLE	
								WALL ELEVATIONS	

REVISIONS				
NO.	DNE	REVISED FOR	DESCRIPTION	REVIEWED BY

	KEY REVIEWS


APPROVALS	


PAGE NUMBER	K006
PROJECT NUMBER	001
SHEET TITLE	WALL ELEVATIONS

PAGE NUMBER
A106




02 BALCONY PLAN VIEW WITH CALLOUTS
FP002 SCALE: NTS


	NOTES	REVISIONS					KEY REVIEWS	APPROVALS	PAGE NUMBER	K007	PAGE NUMBER
	COMPANY & CONTACT INFO	NO.	DNE	REVISED FOR	DESCRIPTION	REVIEWED BY			PROJECT NUMBER	001	A107
								SHEET TITLE	WALL CALLOUTS		

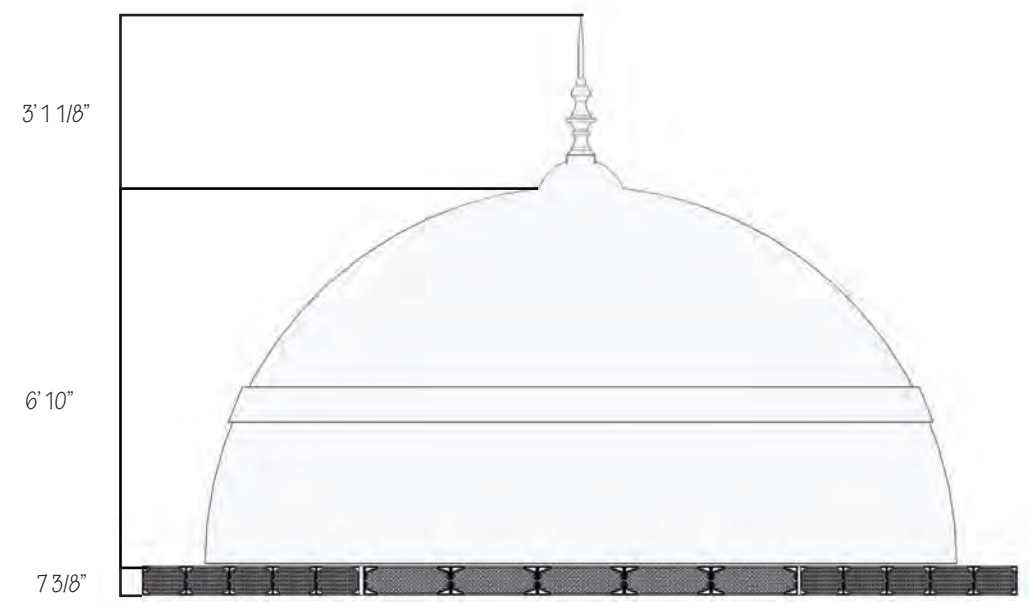

02 DOME (EF001) ELEVATION
DV01 SCALE: NTS

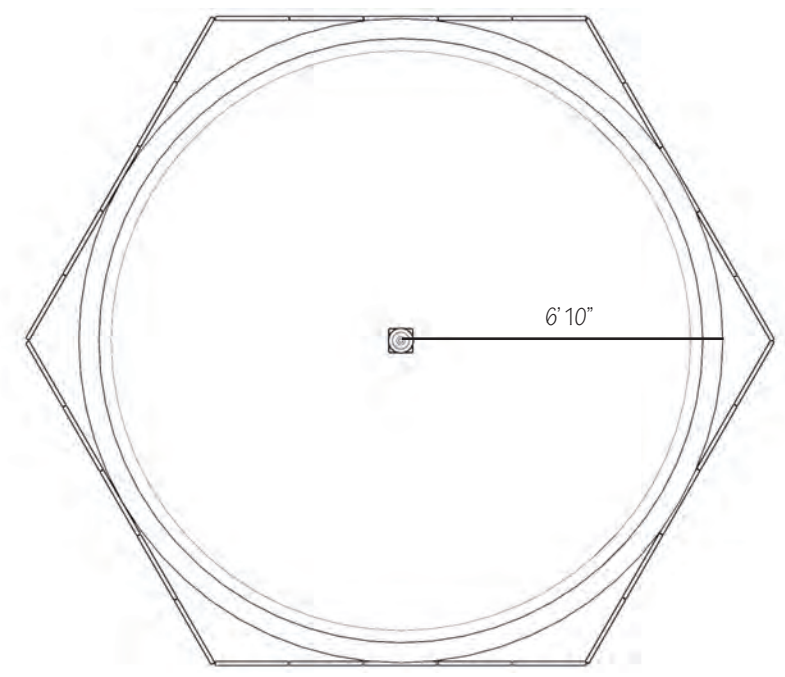

03 DOME (EF001) PLAN VIEW
DV02 SCALE: NTS

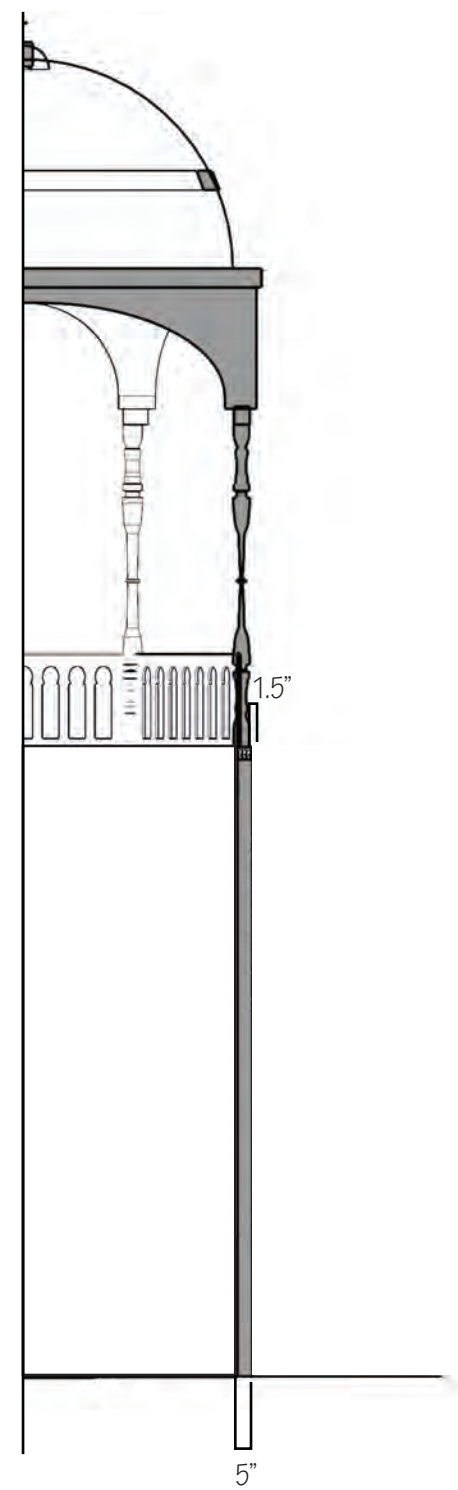

04 SECTION VIEW OF KIOSK WALLS AND BALCONY
SECT01 SCALE: NTS

01 COMPONENT IDENTIFICATION REFERENCE
CID01 SCALE: NTS



NOTES		REVISIONS					KEY REVIEWS	APPROVALS	PAGE NUMBER	PROJECT NUMBER
DV01 features the use of patterns PATT06 and PATT04		NO.	DNE	REVISED FOR	DESCRIPTION	REVIEWED BY			K008	A108
									PROJECT NUMBER	
COMPANY & CONTACT INFO									001	
									SHEET TITLE	
									DOME & BALCONY	

EF005.1
A111-03



EF005
A111-02, 03, 04




02 ENTRY ARCHWAY (EF005) RENDER CONCEPT
EF005 SCALE: NTS



4"

03 ENTRY ARCHWAY (EF005) SIDE SECTION
EF005.1 SCALE: NTS

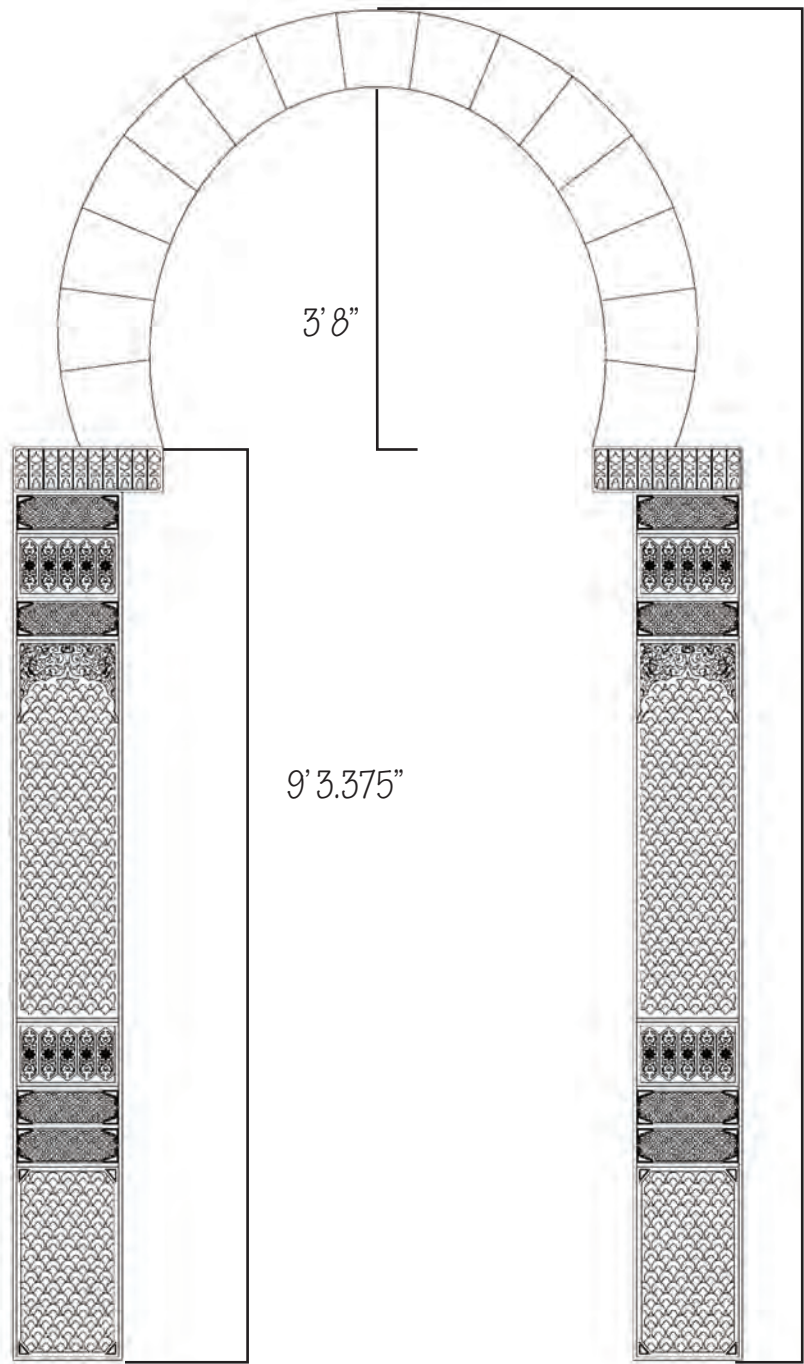


04 ENTRY ARCHWAY (EF005) ELEVATION
EF005.2 SCALE: NTS

01 COMPONENT IDENTIFICATION REFERENCE
CID01 SCALE: NTS



NOTES		REVISIONS					KEY REVIEWS	APPROVALS	PAGE NUMBER	PAGE NUMBER
EF005 features the use of patterns PATT02, 03, 04, 05, 06, 08, and 09 COMPANY & CONTACT INFO		NO.	DNE	REVISED FOR	DESCRIPTION	REVIEWED BY			K011	
									PROJECT NUMBER	
									001	A111
									SHEET TITLE	ENTRY ARCH

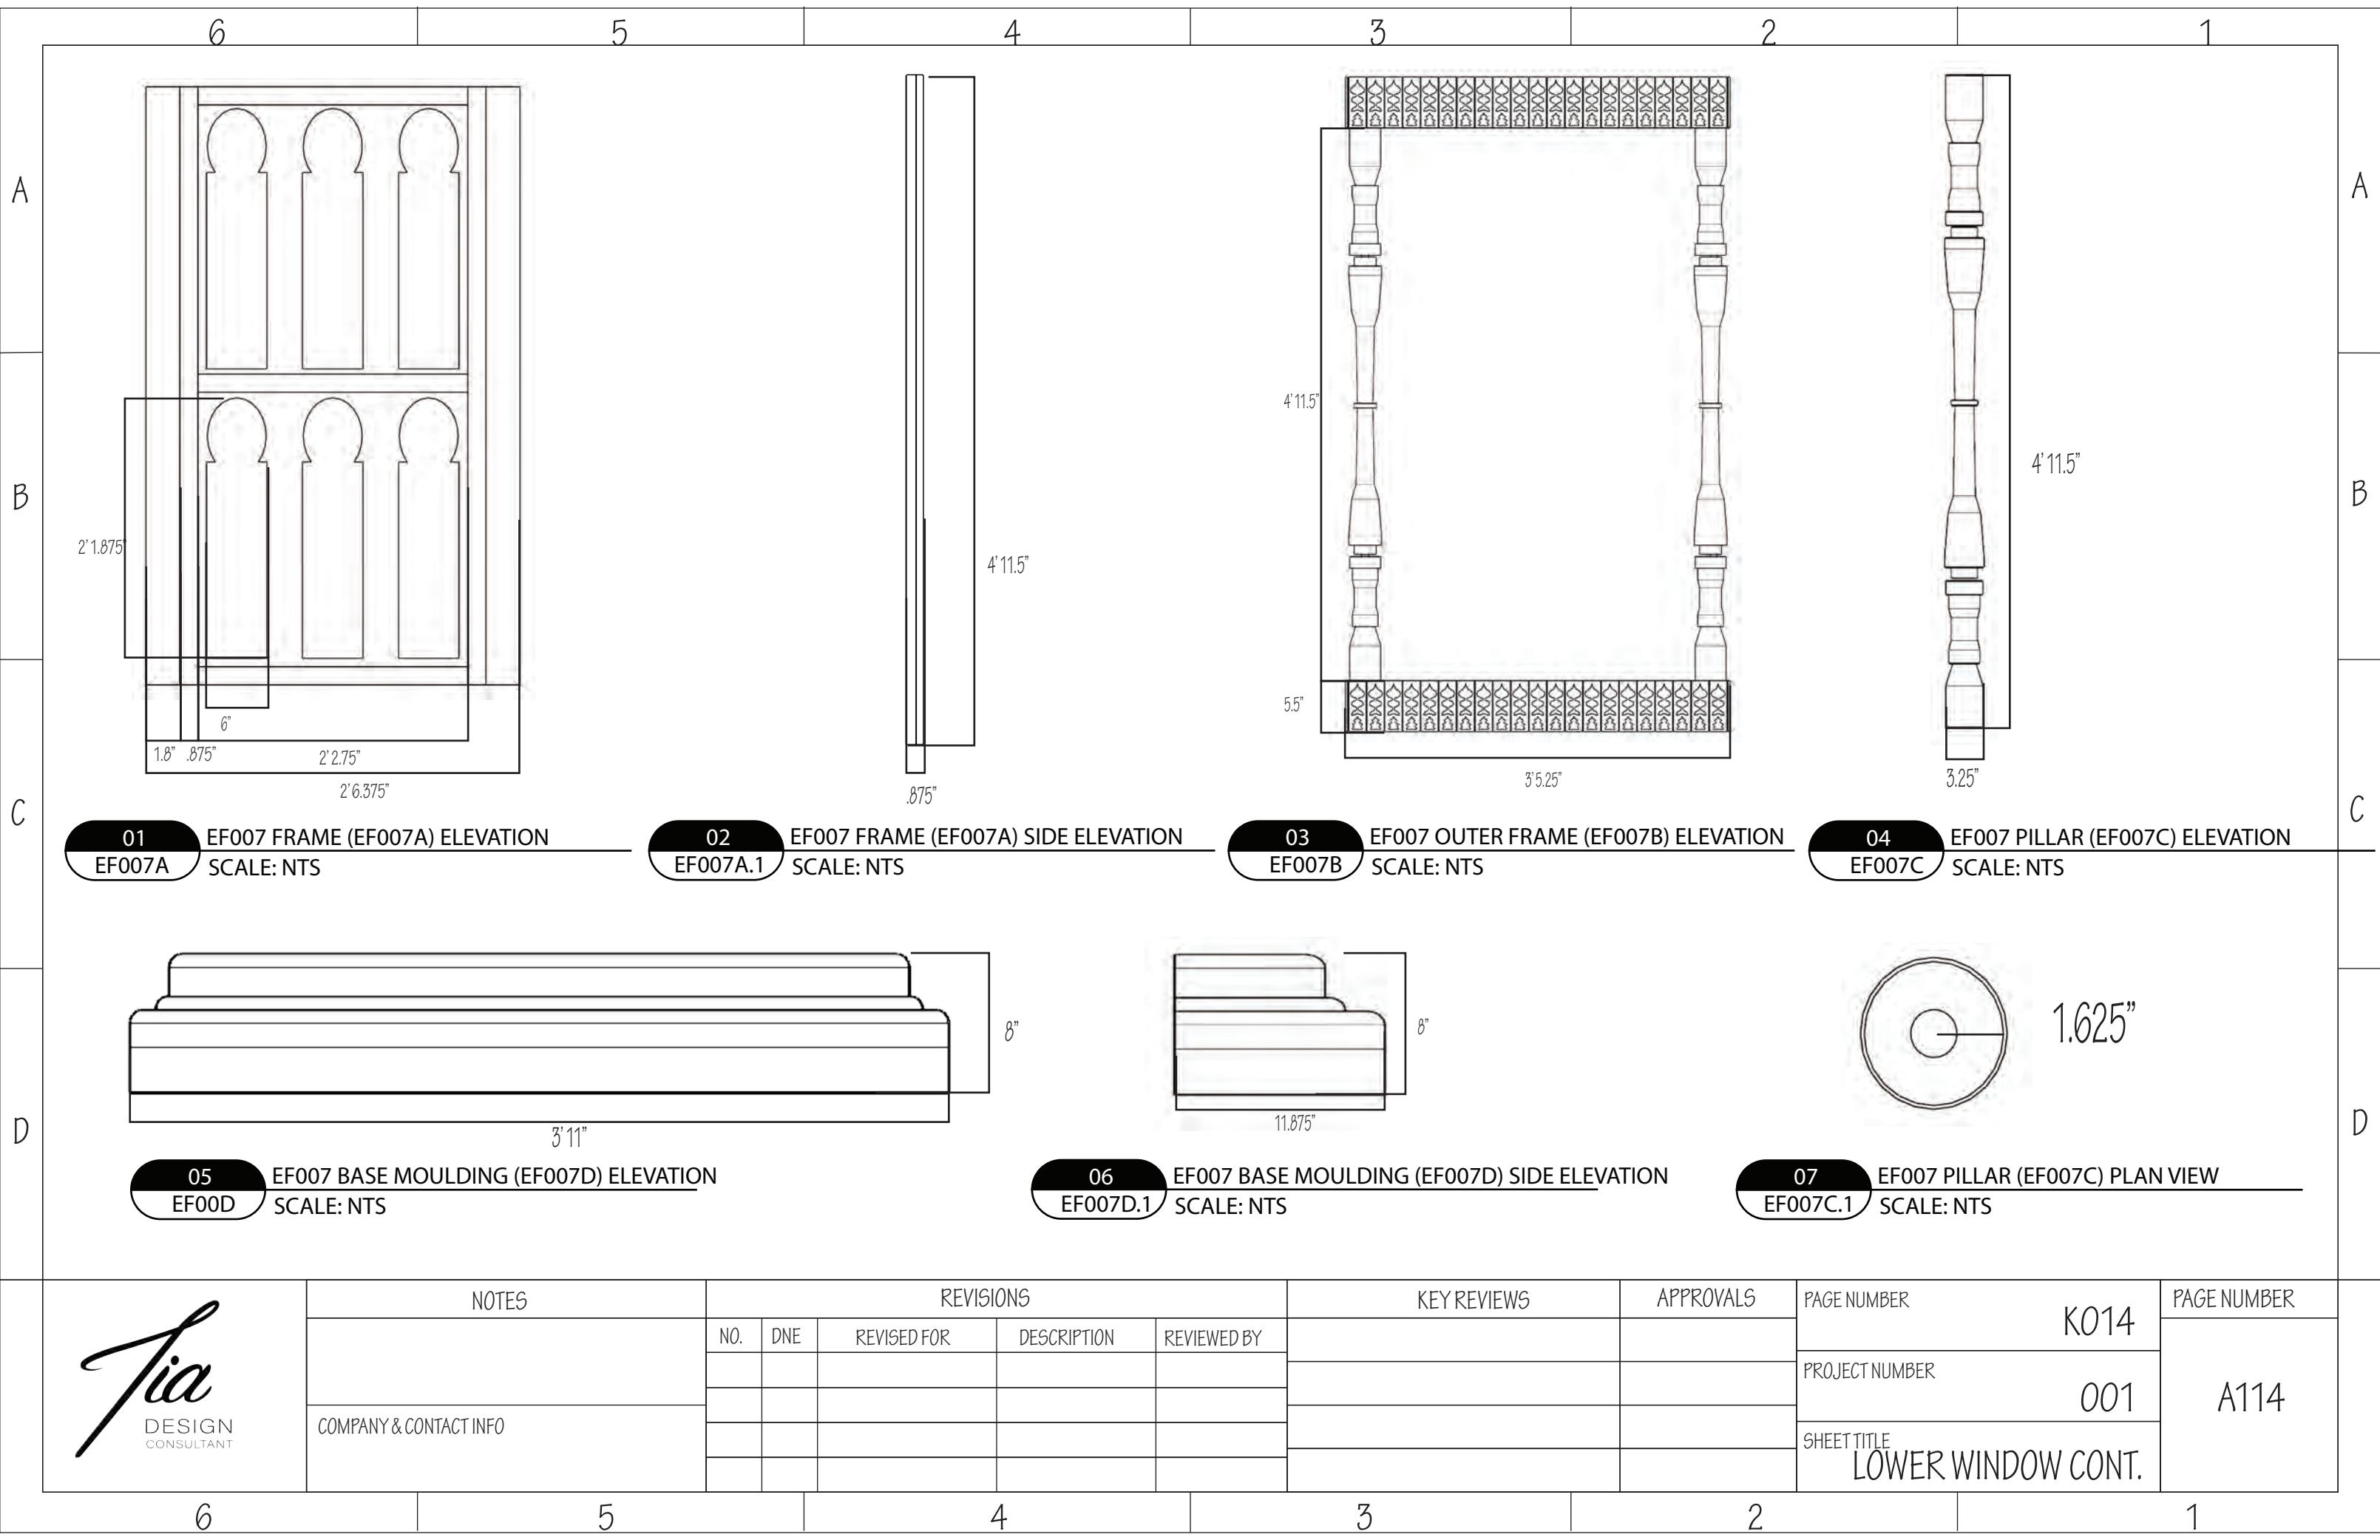

NOTES


COMPANY & CONTACT INFO

REVISIONS					
NO.	DNE	REVISED FOR	DESCRIPTION	REVIEWED BY	


KEY REVIEWS	APPROVALS

PAGE NUMBER	K014
PROJECT NUMBER	001
SHEET TITLE	LOWER WINDOW CONT.

PAGE NUMBER
A114

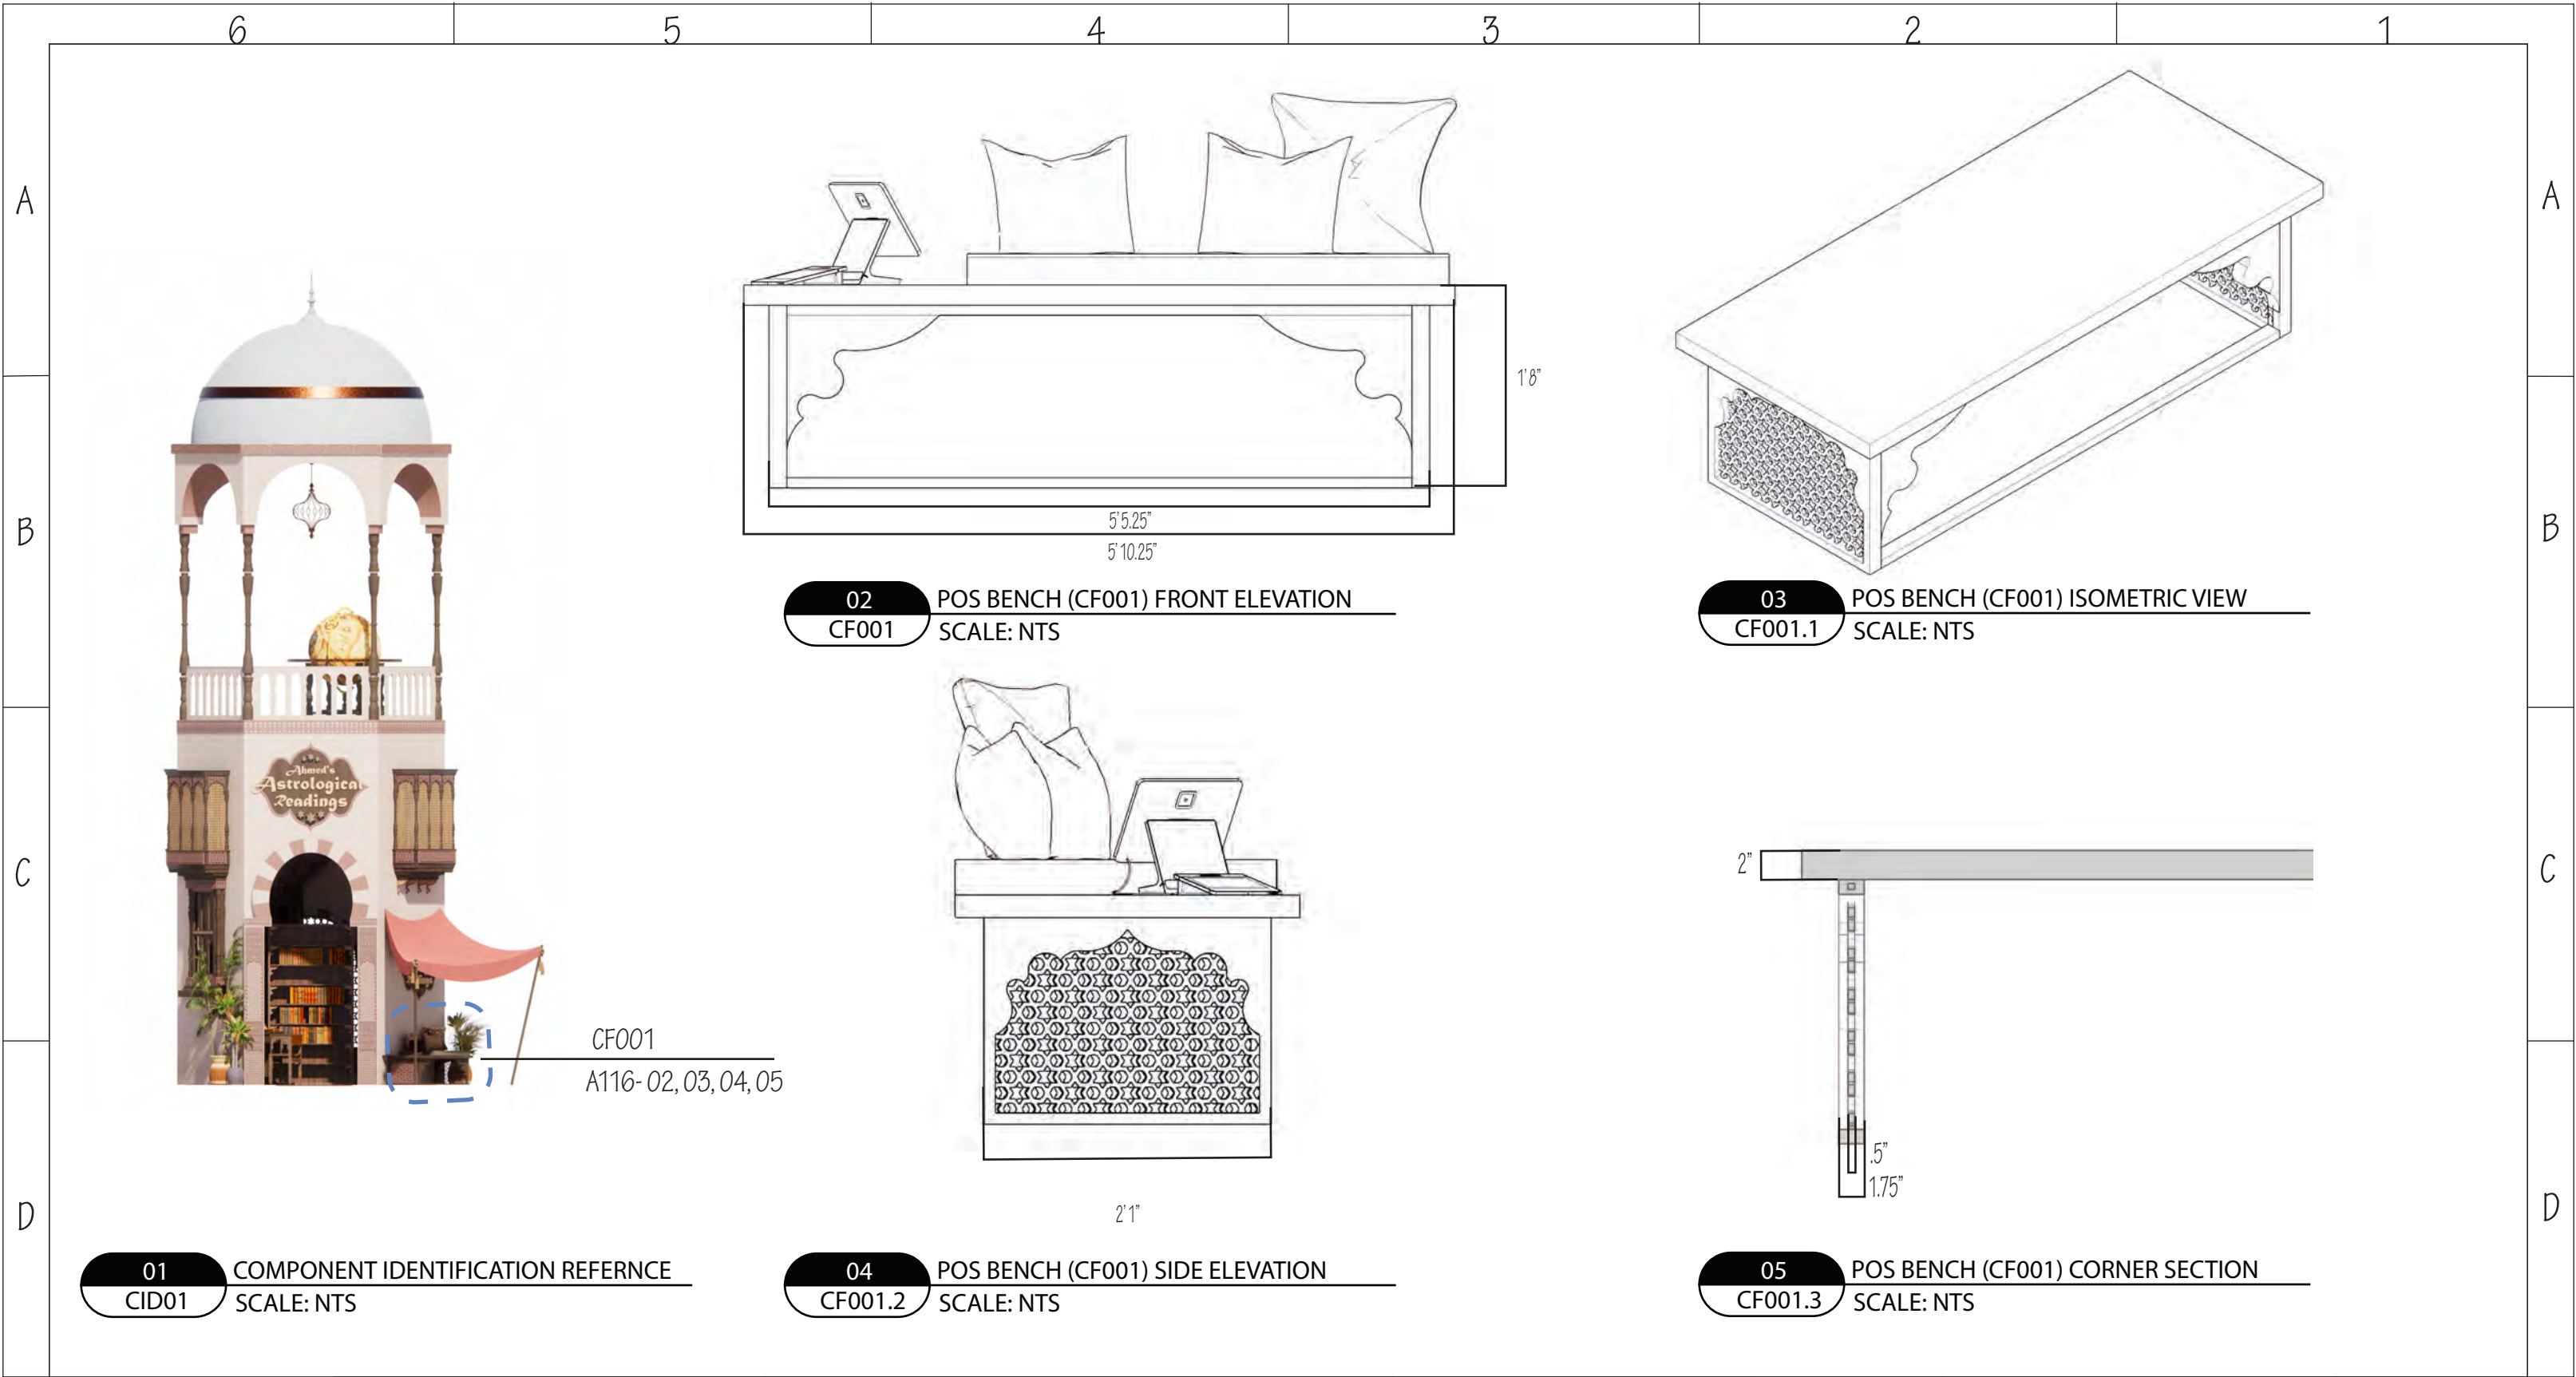

NOTES	REVISIONS					KEY REVIEWS	APPROVALS	PAGE NUMBER	PAGE NUMBER
	NO.	DNE	REVISED FOR	DESCRIPTION	REVIEWED BY			K016	A116
								PROJECT NUMBER	
								001	
								SHEET TITLE	
COMPANY & CONTACT INFO								POS	

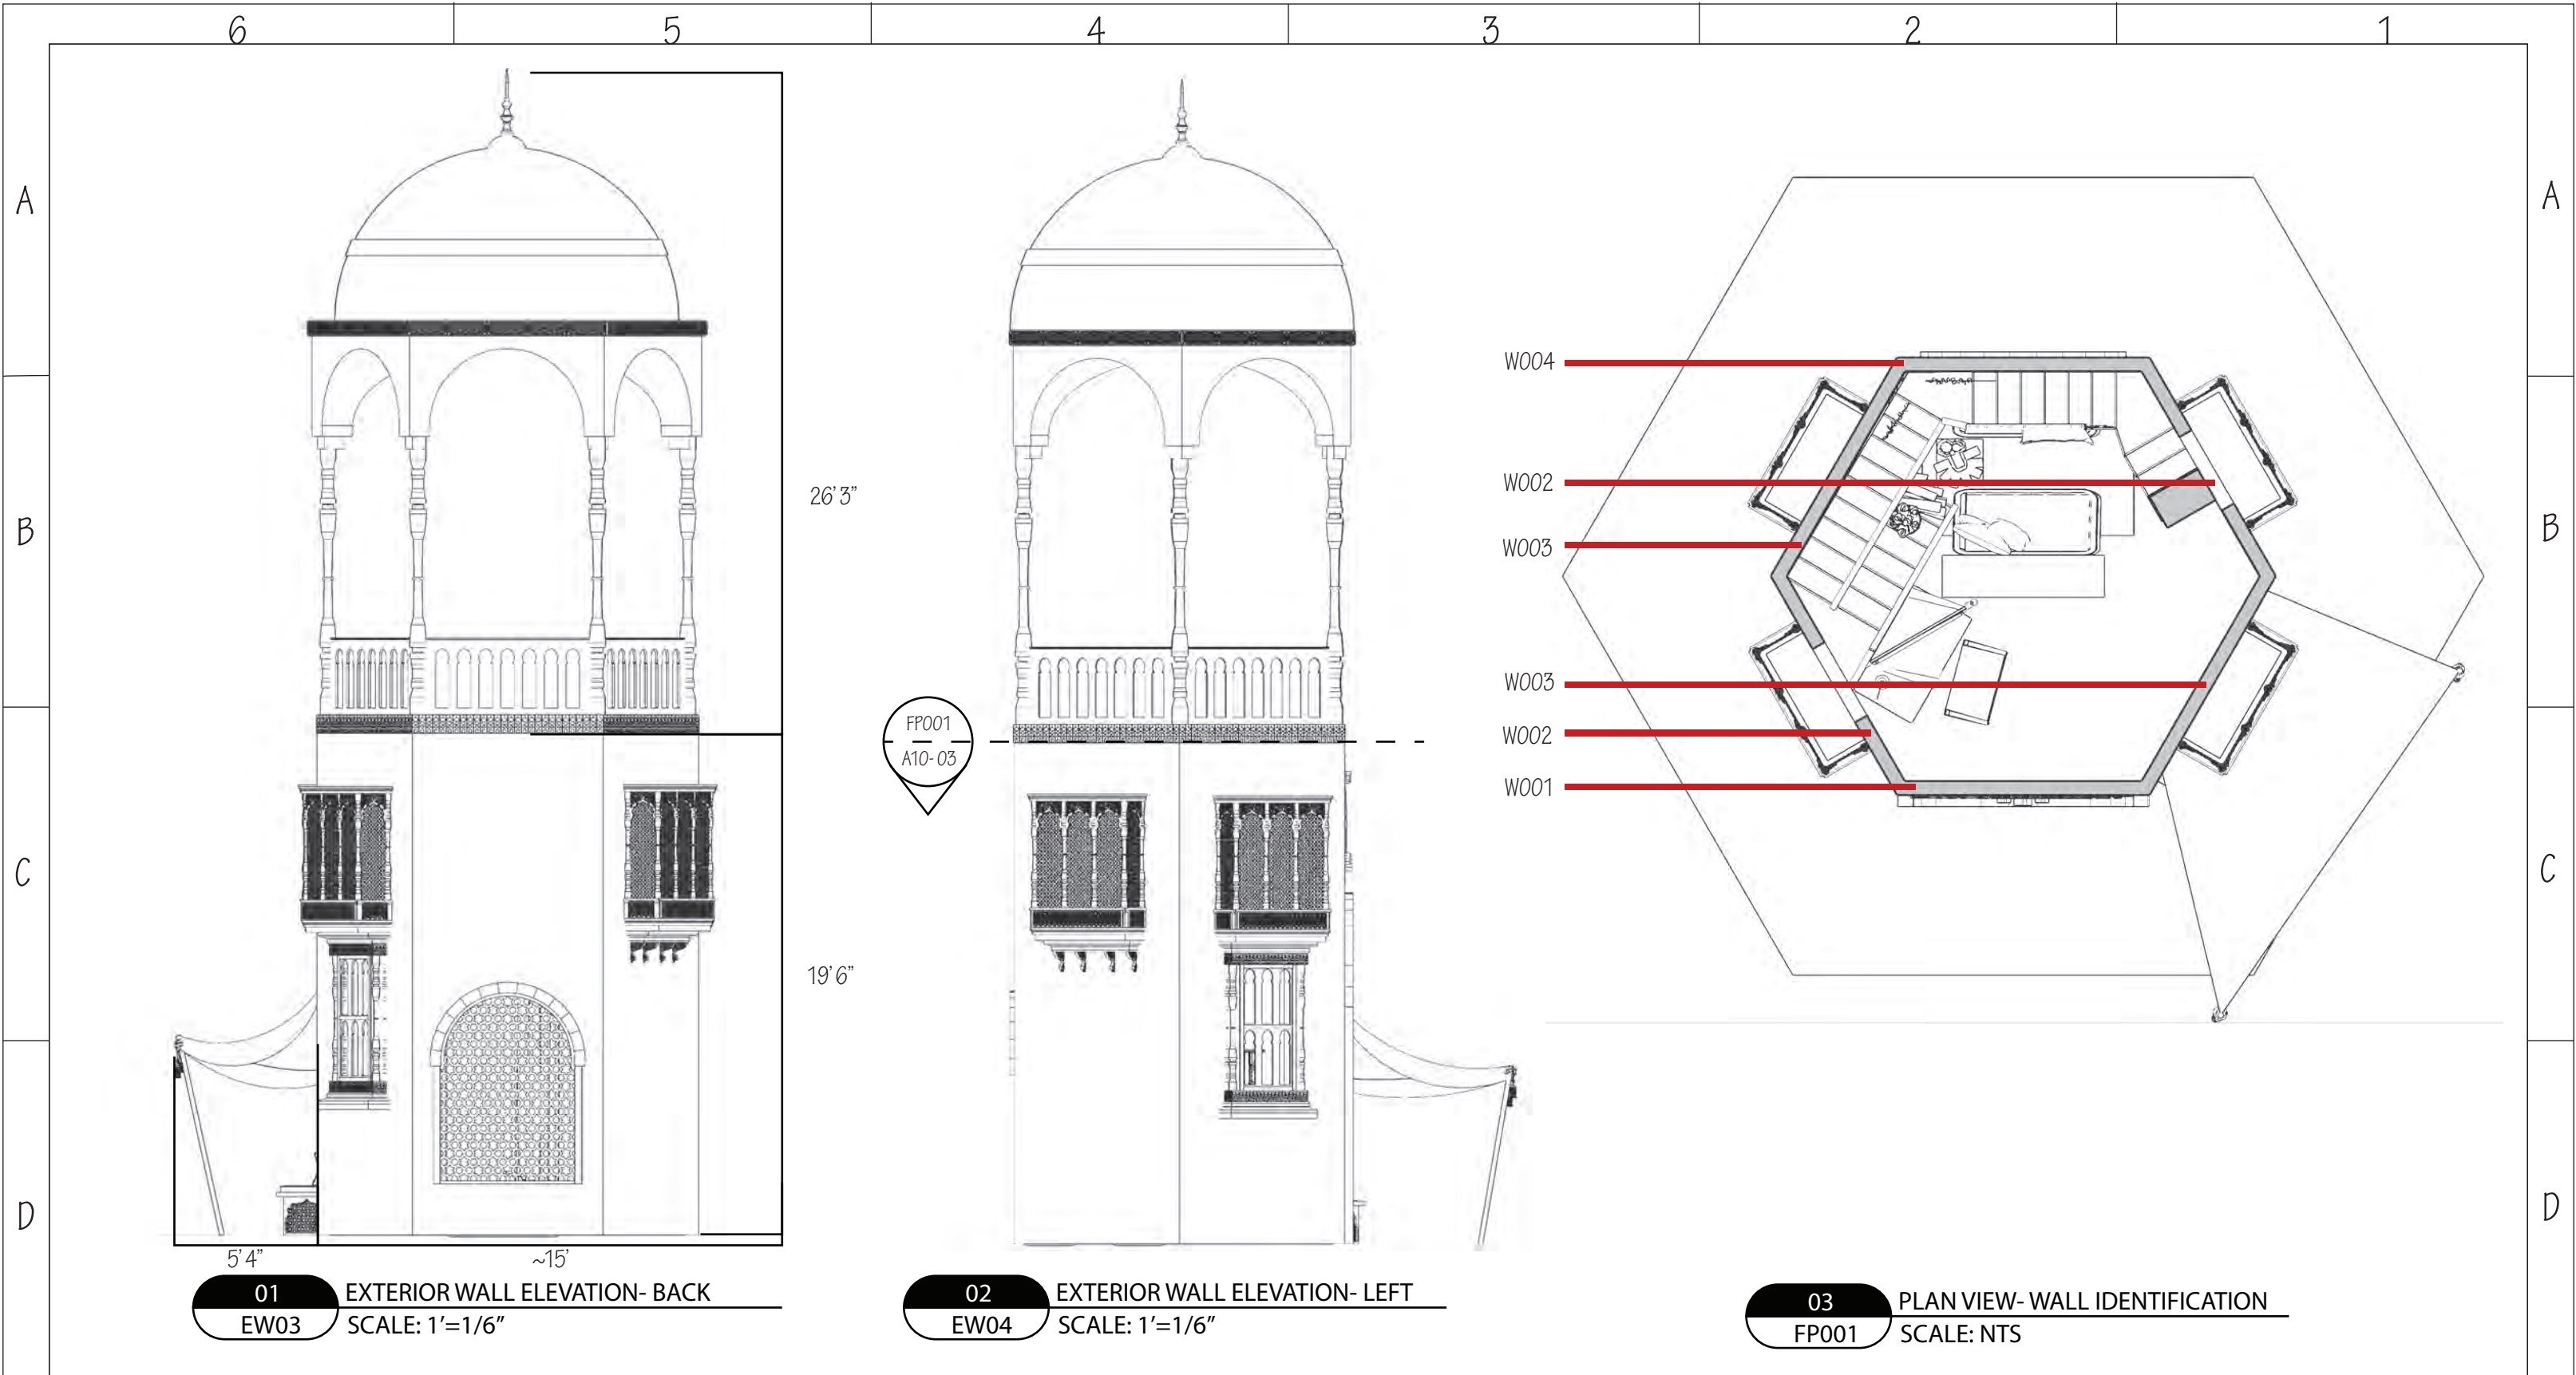

<div><div><div>Tia</div><div>DESIGN CONSULTANT</div></div></div>	NOTES		REVISIONS				KEY REVIEWS	APPROVALS	PAGE NUMBER	PAGE NUMBER
			NO.	DNE	REVISED FOR	DESCRIPTION	REVIEWED BY			K005
	COMPANY & CONTACT INFO								PROJECT NUMBER	
									001	A105
									SHEET TITLE	
									KIOSK- MAIN ELEVATIONS	

6

5

4

3

2

1




READING AREA




POS & CUE



SHOW STUDY

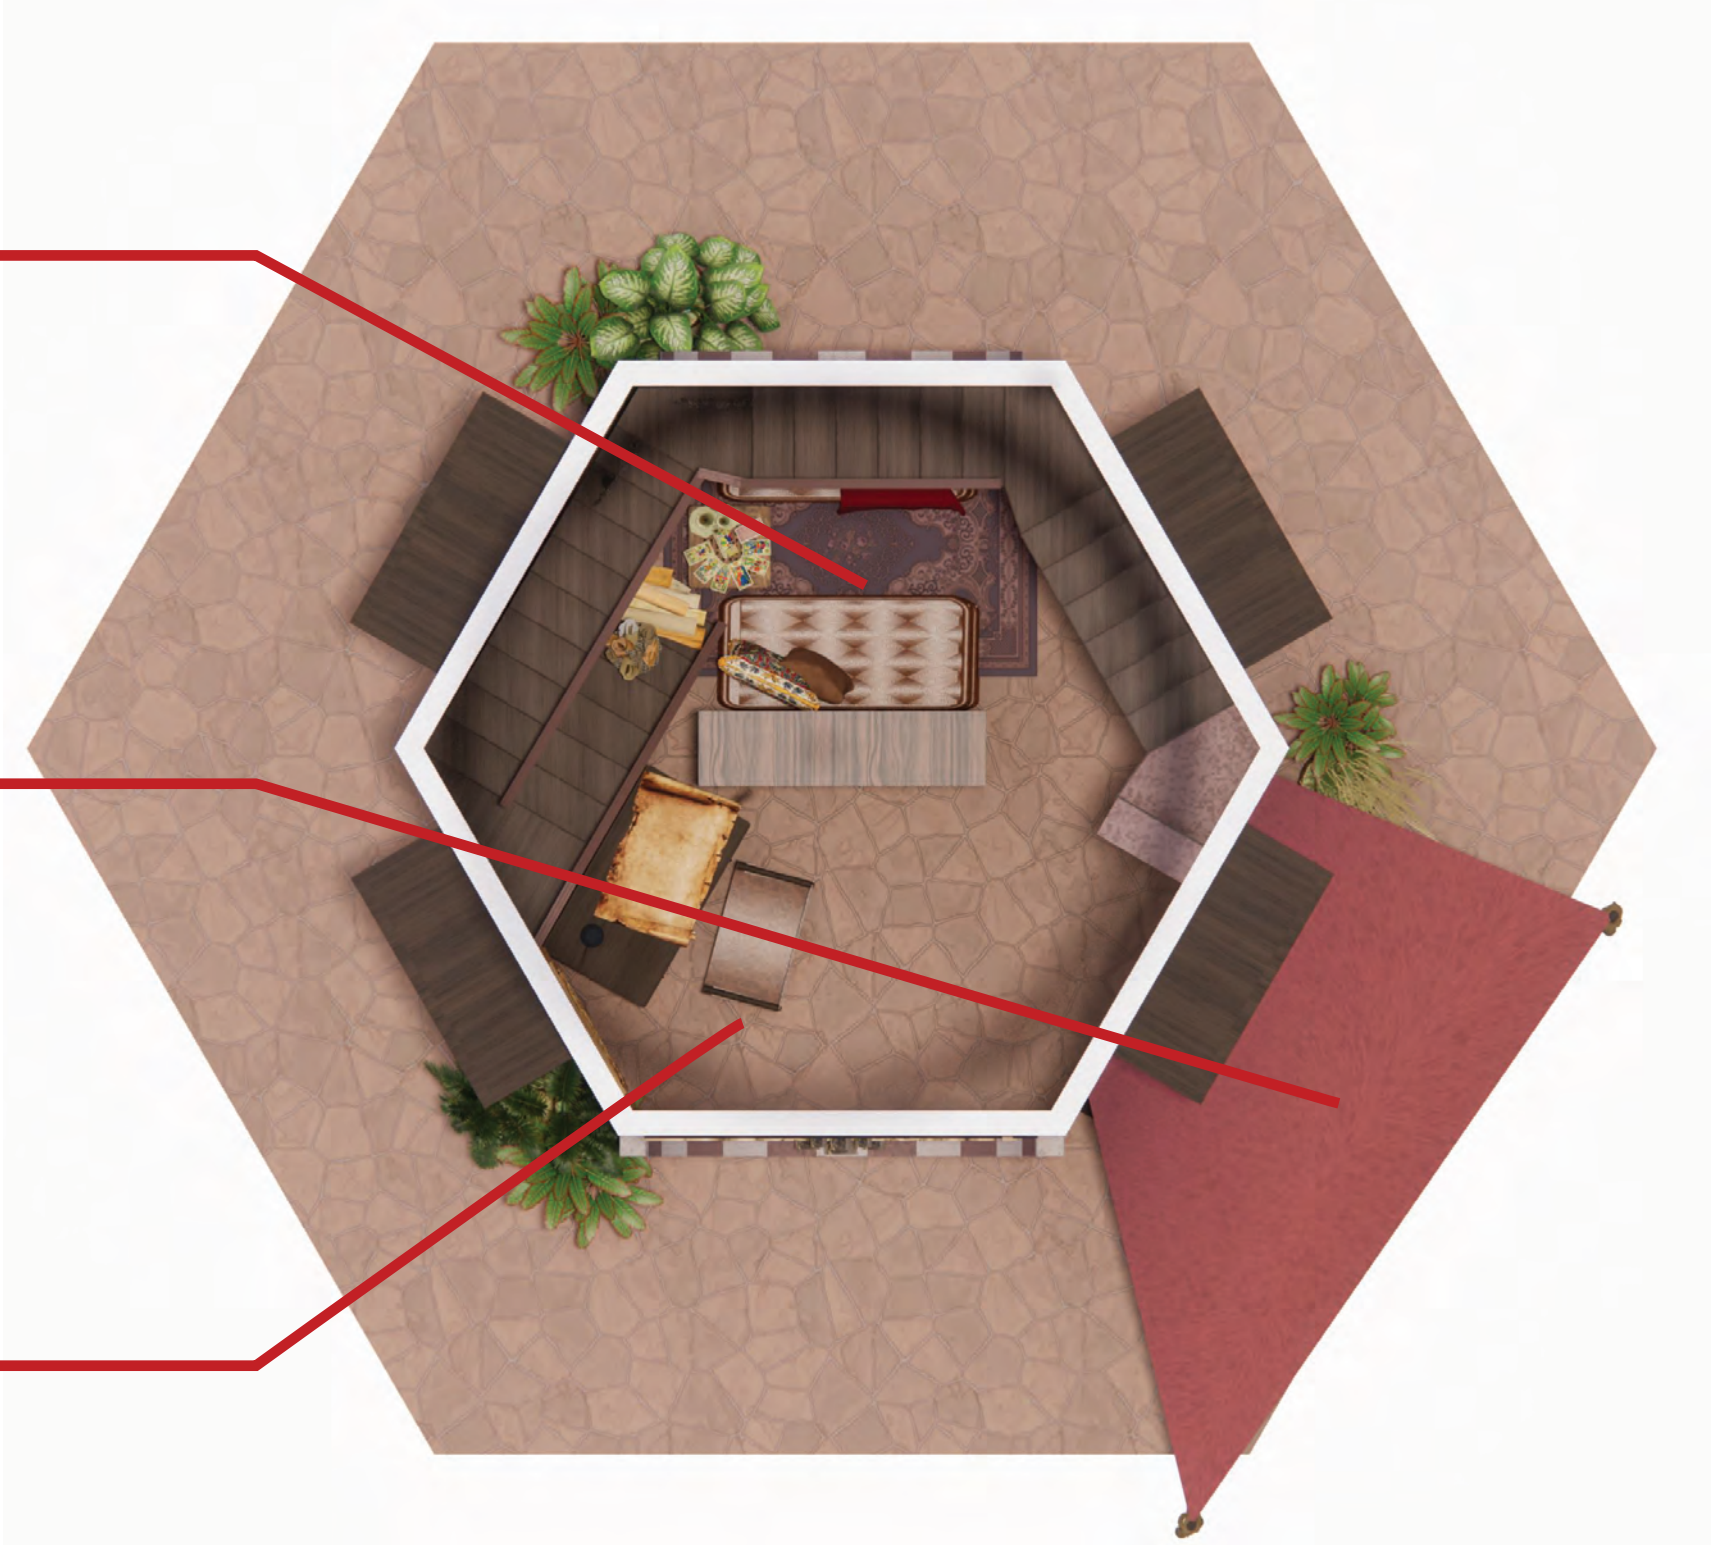

01 PLAN VIEW (FP001) RENDERED CALLOUTS
FP001.1 SCALE: NTS

 <div>Lia DESIGN CONSULTANT</div>	NOTES	REVISIONS					KEY REVIEWS	APPROVALS	PAGE NUMBER	PAGE NUMBER
	COMPANY & CONTACT INFO	NO.	DNE	REVISED FOR	DESCRIPTION	REVIEWED BY			K018	A118
								PROJECT NUMBER	001	
								SHEET TITLE	ZONING CALLOUTS	

A

B

C


D

A

B

C

D

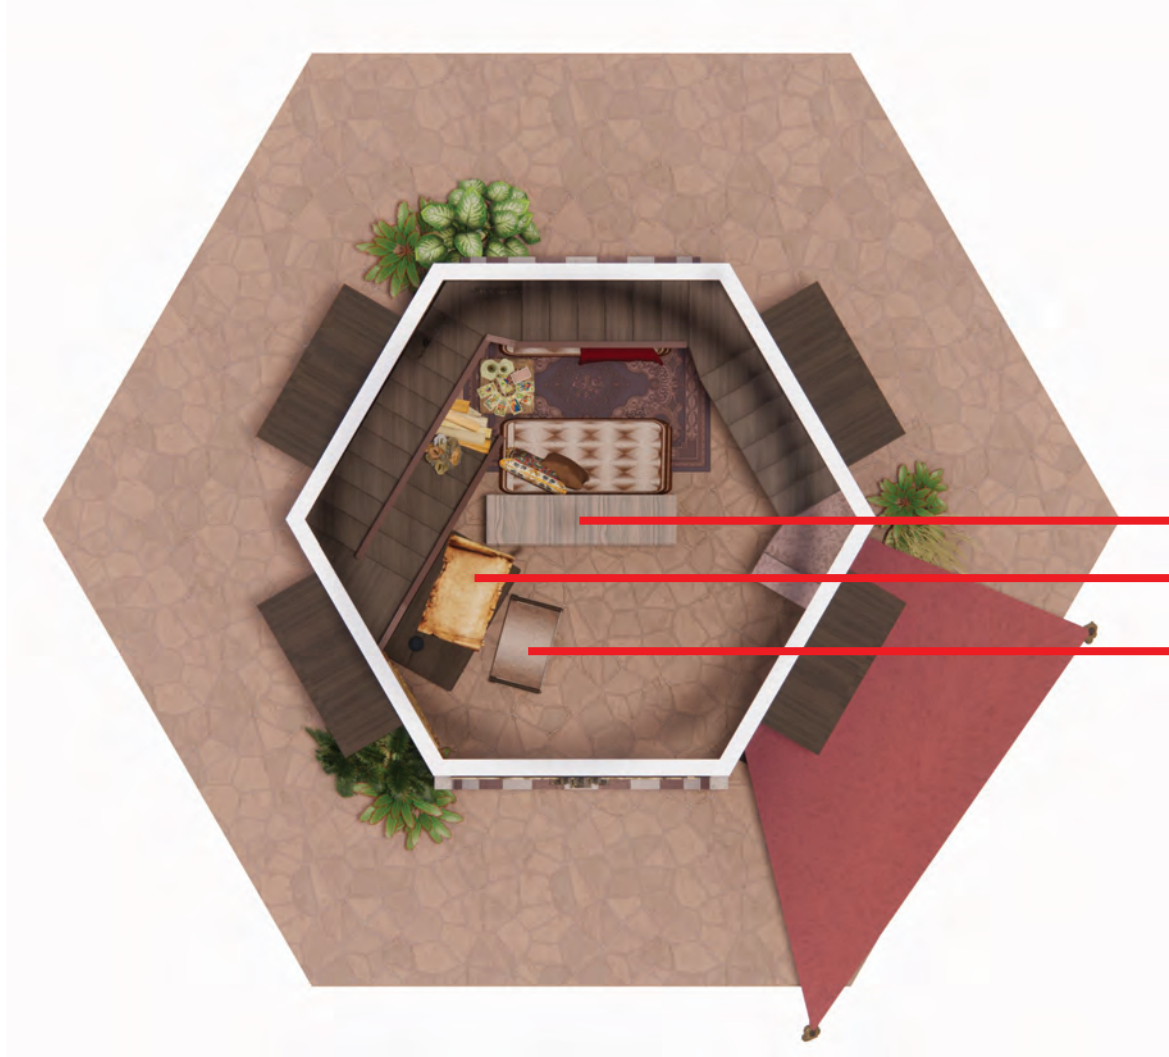

01

PLAN VIEW (FP001) RENDERED FURNITURE CALLOUTS

FP001.3

SCALE: NTS



02

BOOKSHELF (CF002) RENDERED

CF002

SCALE: NTS



03

STUDY CHAIR (CF003) RENDERED

CF003

SCALE: NTS



04


DESK (CF004) RENDERED

CF004


SCALE: NTS




NOTES	REVISIONS					KEY REVIEWS	APPROVALS	PAGE NUMBER	PAGE NUMBER
	NO.	DNE	REVISED FOR	DESCRIPTION	REVIEWED BY			K020	A120
								PROJECT NUMBER	
								001	
								SHEET TITLE	
COMPANY & CONTACT INFO								FURNITURE CALLOUT	

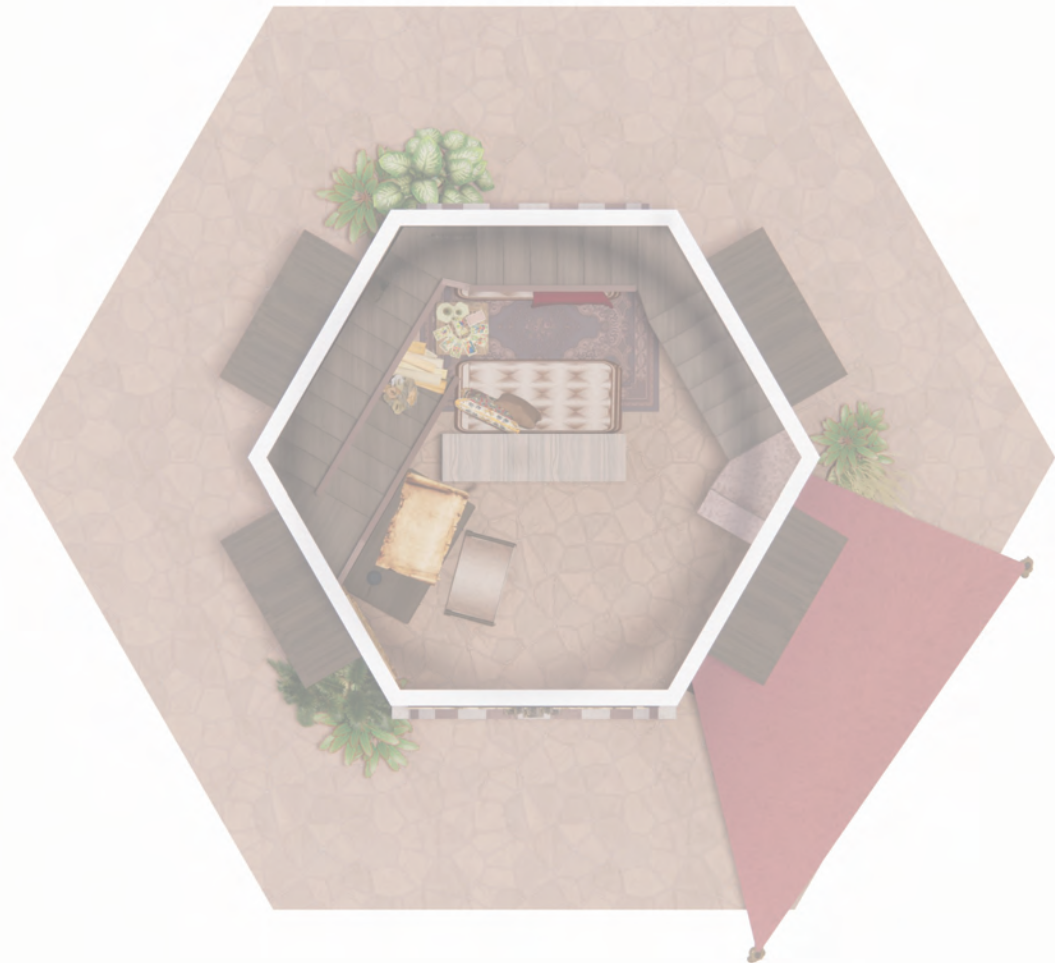

01 STAIR MAP
FP001.4 SCALE: NTS

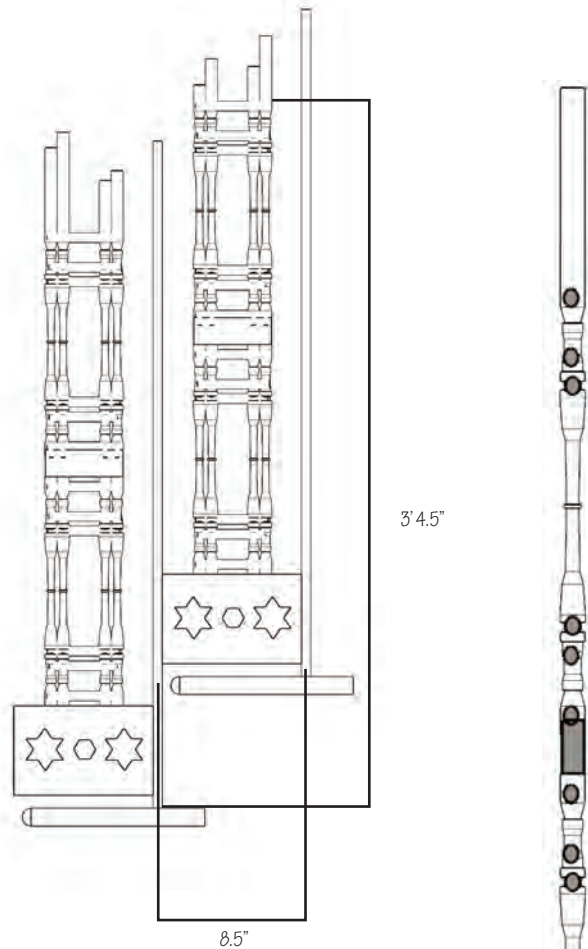


02 STAIRCASE (SS01) RAILING ELEVATION
SS001 SCALE: NTS

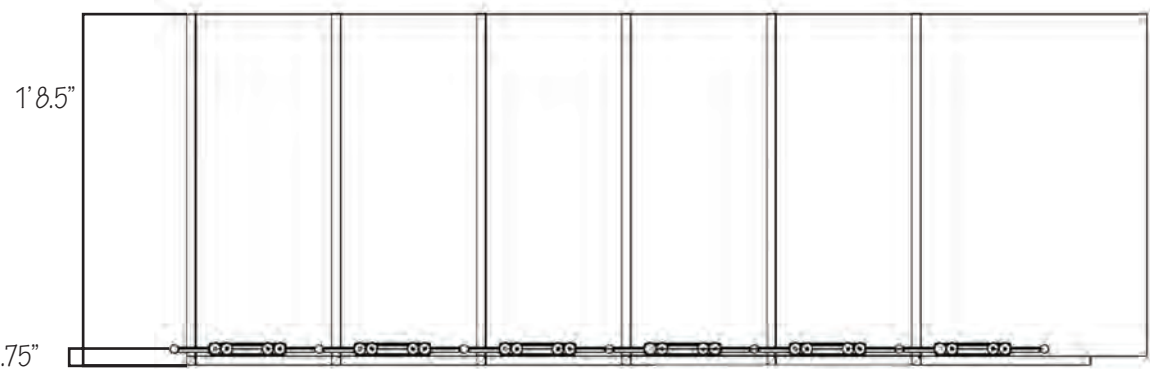


03 STAIRCASE (SS01) FLIGHT PLAN VIEW
SS01.1 SCALE: NTS



04 STAIRCASE (SS01) RAILING SECTION
SS01.2 SCALE: NTS

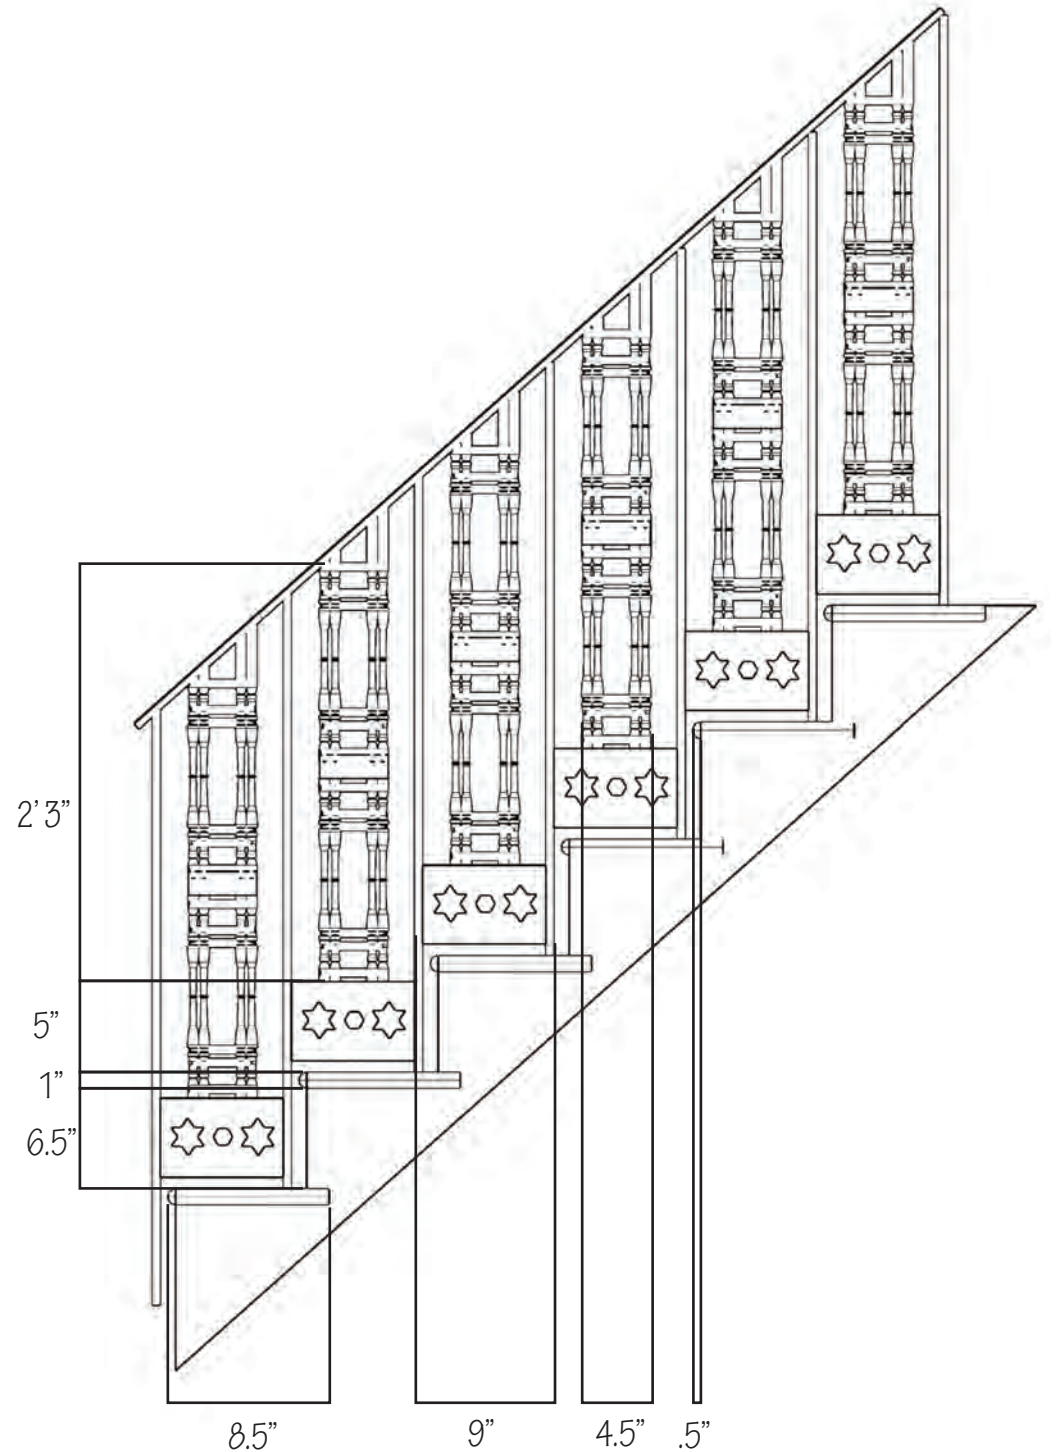


05 STAIRCASE (SS01) FLIGHT ELEVATION
SS01.3 SCALE: NTS


	NOTES		REVISIONS				KEY REVIEWS		APPROVALS		PAGE NUMBER	PROJECT NUMBER
	SS01 features the use of patterns PATT01		NO.	DNE	REVISED FOR	DESCRIPTION	REVIEWED BY				K021	A121
											PROJECT NUMBER	
	COMPANY & CONTACT INFO										001	
											SHEET TITLE	STAIRCASE




01 STUDY CHAIR (CF003) RENDERED CONCEPT
CF003 SCALE: NTS

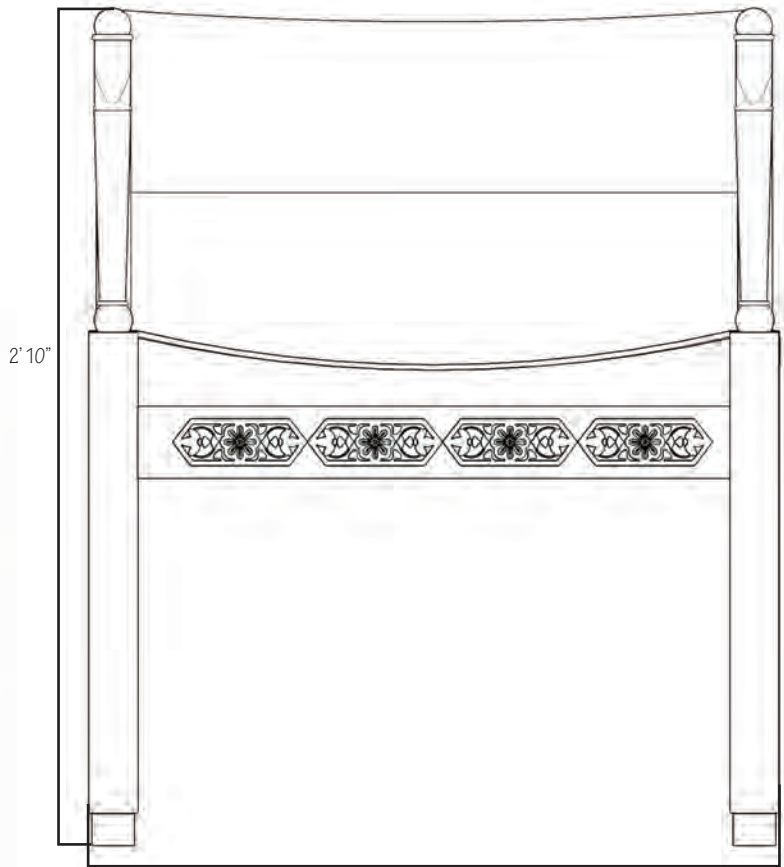

02 STUDY CHAIR (CF003) FRONT ELEVATION
CF003.1 SCALE: NTS

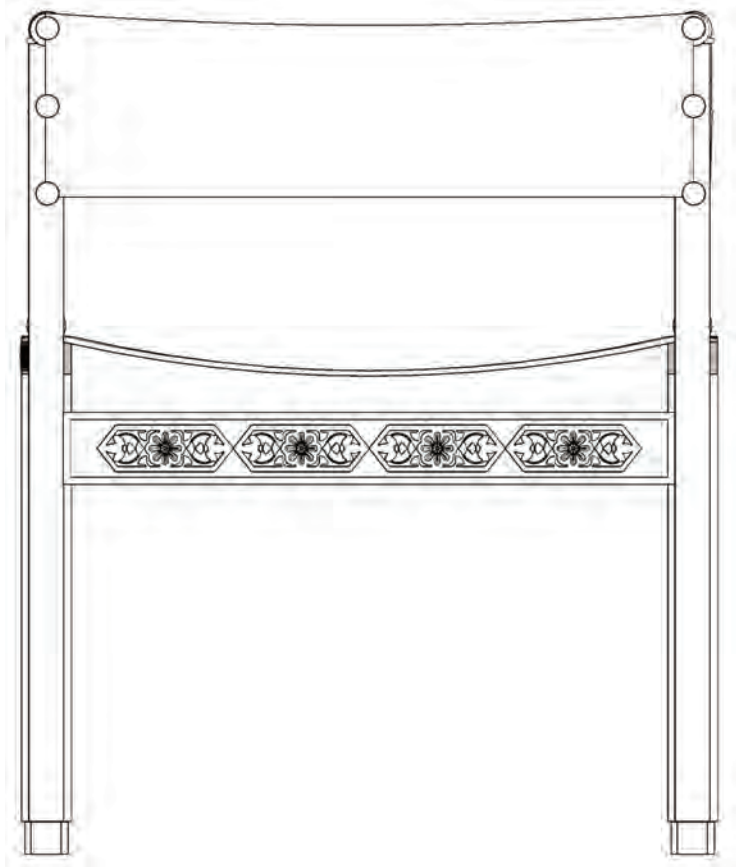

03 STUDY CHAIR (CF003) BACK ELEVATION
CF003.2 SCALE: NTS

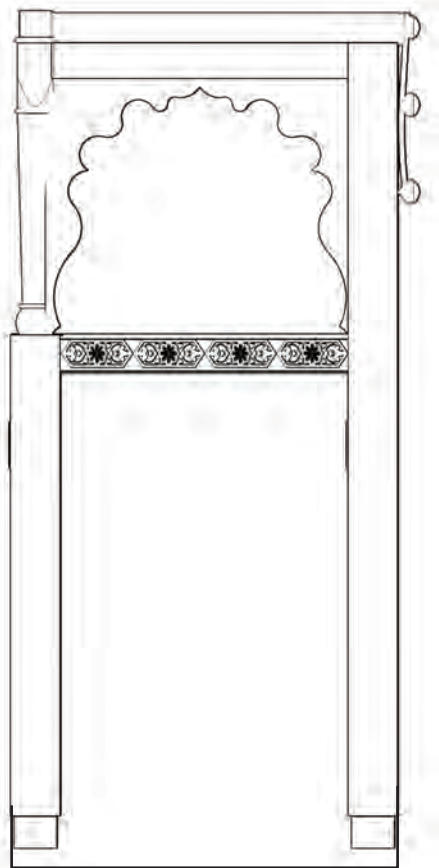

04 STUDY CHAIR (CF003) SIDE ELEVATION
CF003.3 SCALE: NTS



NOTES		REVISIONS					KEY REVIEWS	APPROVALS	PAGE NUMBER	PROJECT NUMBER
CF003 features the use of patterns PATT05 and PATT09		NO.	DNE	REVISED FOR	DESCRIPTION	REVIEWED BY			K023	A123
									PROJECT NUMBER	
									001	
COMPANY & CONTACT INFO									SHEET TITLE	STUDY CHAIR

Thank You!

